



WEST ELEVATION

SCALE : 1/4" = 1'-0"

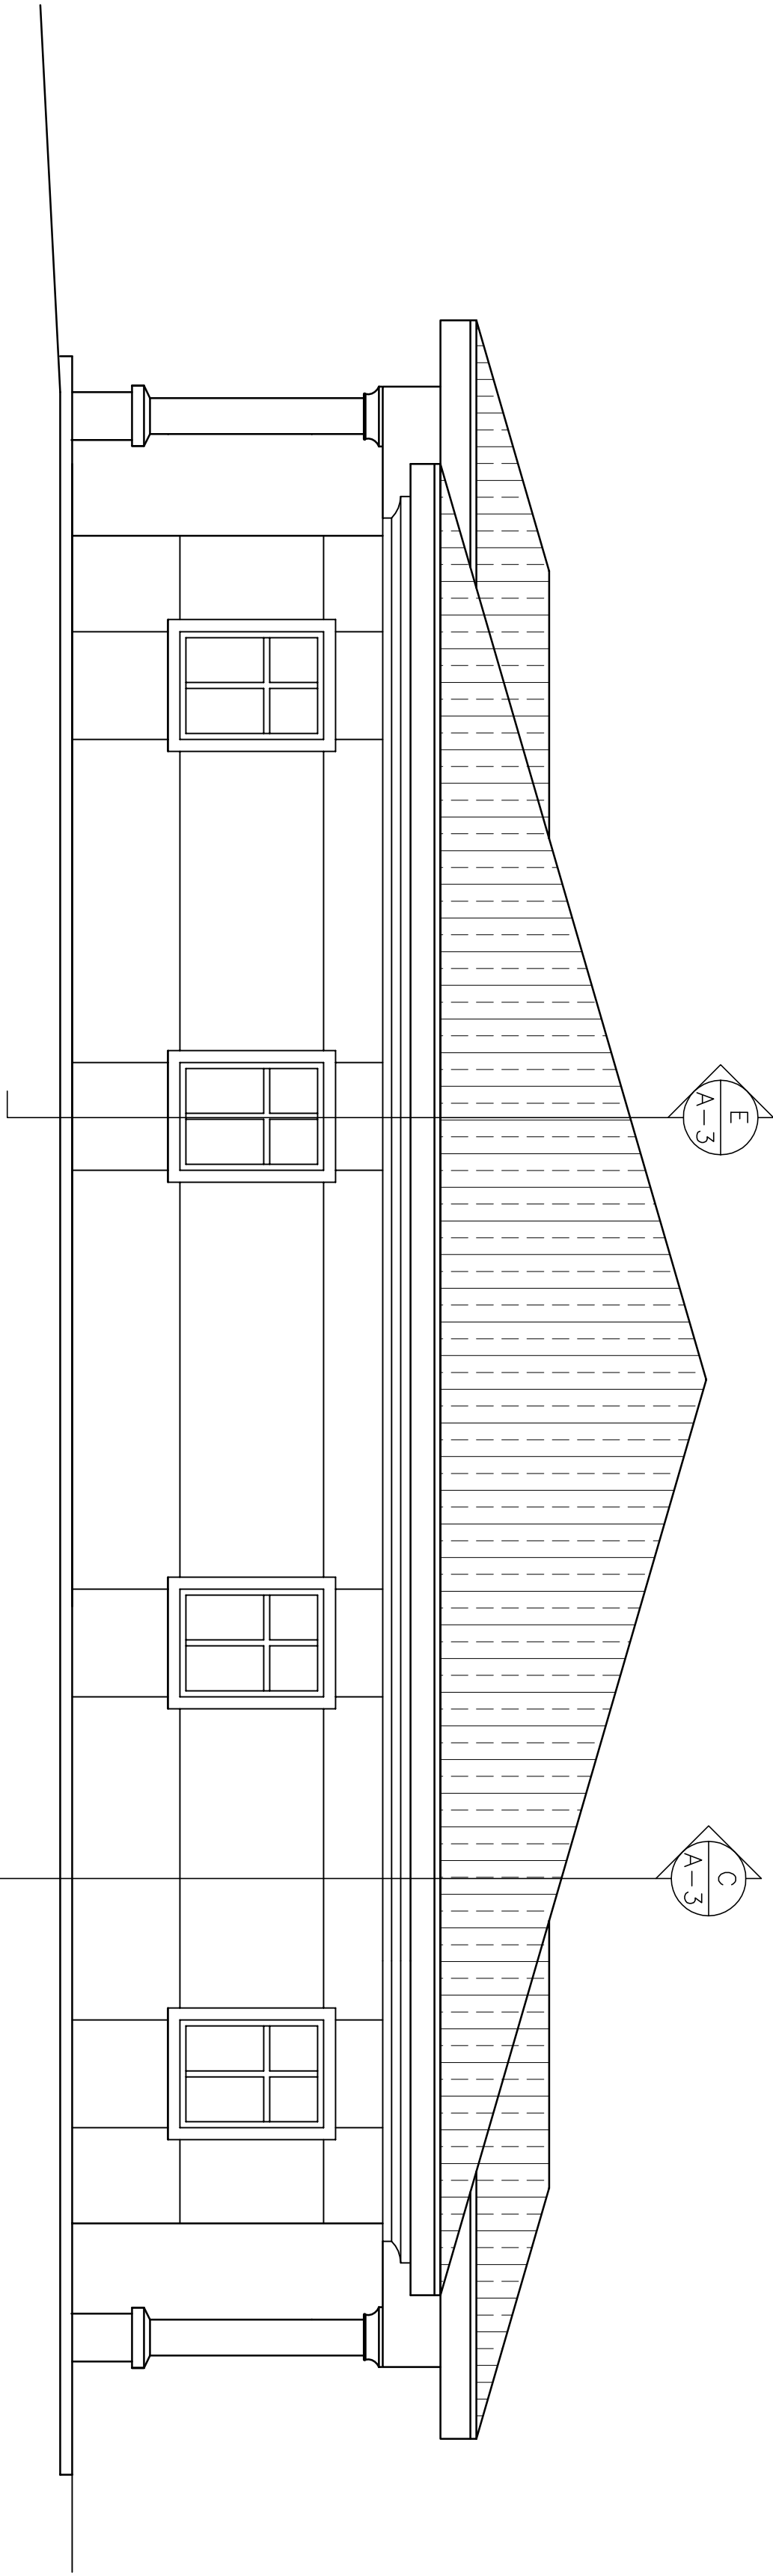

EAST ELEVATION

SCALE : 1/4" = 1'-0"

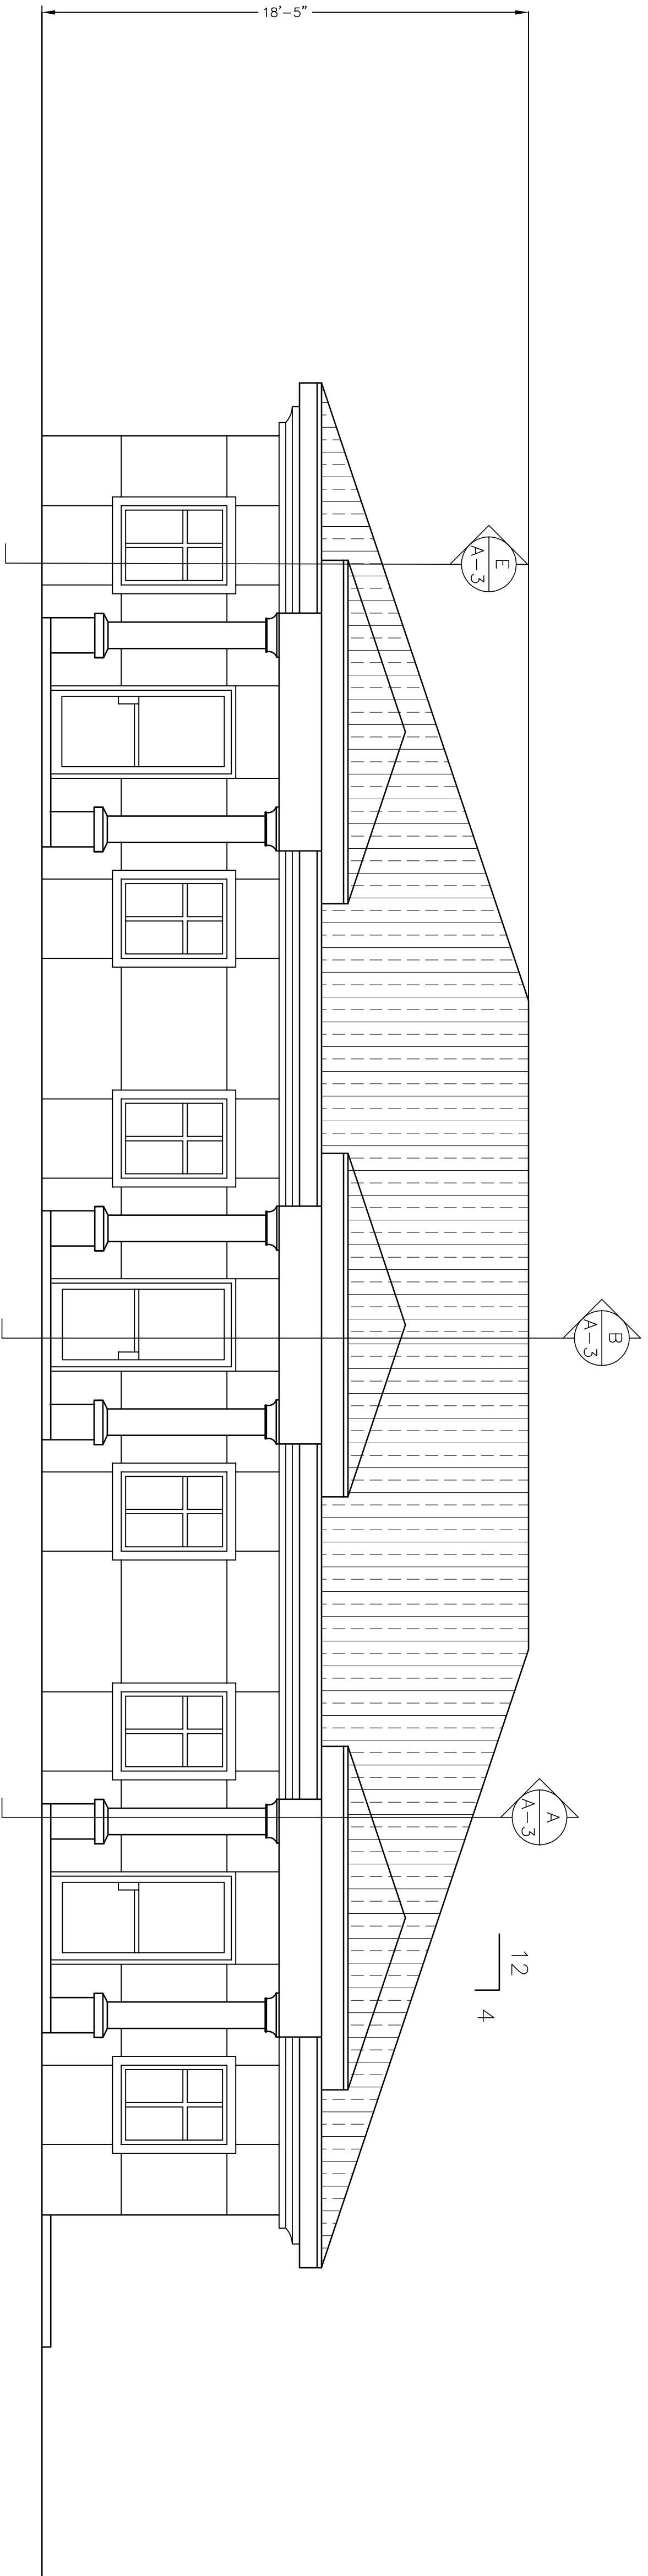


NORTH & SOUTH ELEVATION

SCALE : 1/4" = 1'-0"


FILE :	© COPYRIGHT 2013 WORLD DESIGN, INC.
--------	-------------------------------------

REVISIONS
△
△
△
△

WORLD DESIGN, INC.
 4301 32nd Street West, Suite D-5
 Bradenton, Florida 34205
 NCARB CERTIFIED (941)-755-3934
 FAX (941)-756-6869
 FL AAC001570 EB 0007666 SC B88014
 John A. Ziemnicki, A.I.A.
 FL 12518 SC 3558 IL 11783 TN 23111

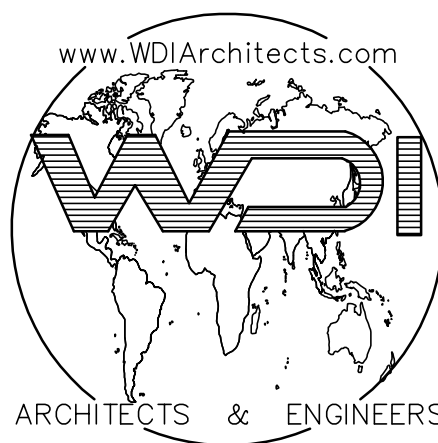

NEW BUILDING FOR:
CONSTANTINE CHIROPRACTIC
 312 7TH STREET WEST
 PALMETTO, FLORIDA

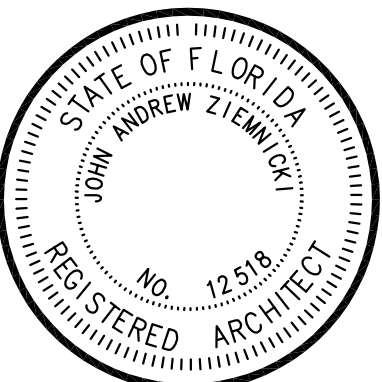

Job No. 13-19
 Date 4-28-14
 Sheet No.
A-2
 of 2