




WINDOW SCHEDULE					
SYMBOL	SIZE W X H	DESCRIPTION	REF. * / REMARKS	DESIGN WIND PRESSURE PSF	RATED DESIGN WIND PRESSURE, SPECIFIED UNIT (PSF)
W1	3'-0" x 5'-6"	ALUMINUM OPERABLE	CORAL FL 500	ZONE 5 / +38.3 / -50.3	+70.0/-80.0
W2	5'-6" x 1'-0"	ALUMINUM FIXED/IMPACT GLASS	CORAL FL 500	ZONE 4 / +40.5 / -43.9	+70.0/-80.0
W3	12'-0" x 5'-0"	ALUMINUM FIXED/IMPACT GLASS	CORAL FL 500	ZONE 5 / +35.8 / -41.2	+70.0/-80.0

NOTE:
ALL WINDOWS AND DOORS
SHOWN UNLESS
SPECIFIED OTHERWISE
OTHERWISE NOTED

DOOR SCHEDULE					
SYMBOL	SIZE W X H	DESCRIPTION	REF. * / REMARKS	DESIGN WIND PRESSURE PSF	RATED DESIGN WIND PRESSURE, SPECIFIED UNIT (PSF)
D1	3'-0" x 6'-8"	SOLID PRE-HUNG SIX PANELS	COLONIST SERIES	N/A	N/A
D2	6'-0" x 6'-8"	SOLID PRE-HUNG SIX PANELS	COLONIST SERIES	N/A	N/A
D3	6'-0" x 8'-0"	HM FRONT 1/2 GLASS ENTRY	CORAL SERIES 381	ZONE 4 / +36.4 / -39.9	N/A
D4	3'-0" x 8'-0"	HM FRONT 1/2 GLASS ENTRY	CORAL SERIES 381	ZONE 4 / +38.4 / -41.8	+70.0/-80.0

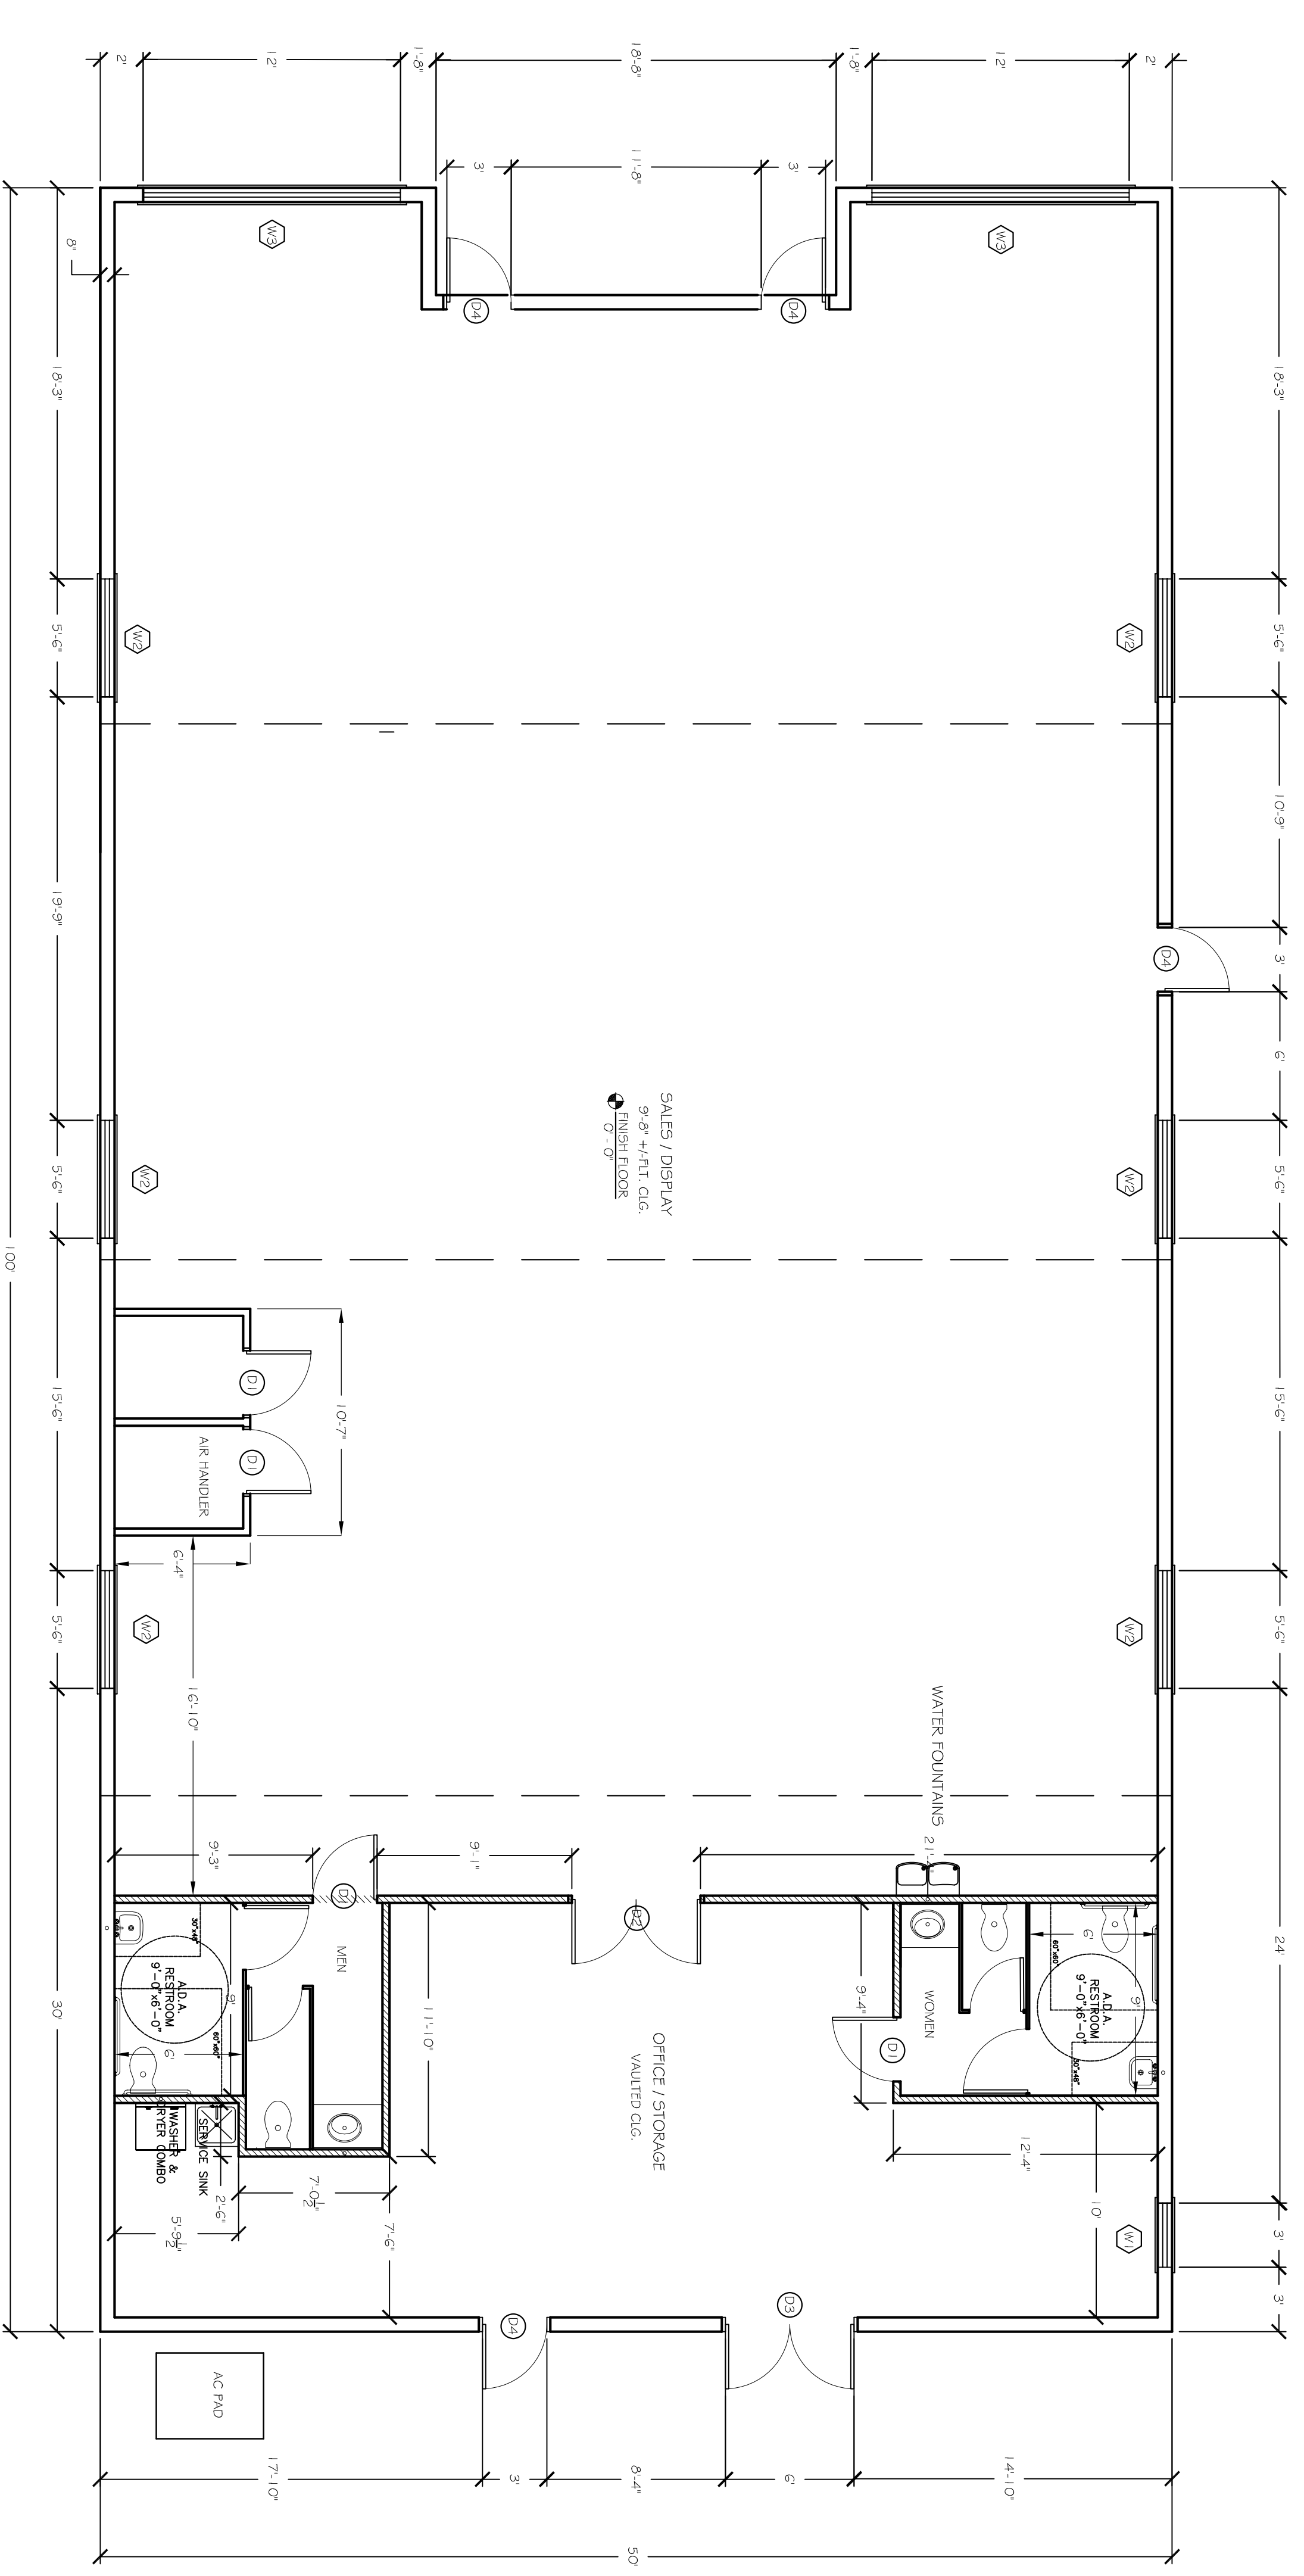

FLOOR PLAN
SCALE 3/16" = 1'-0"

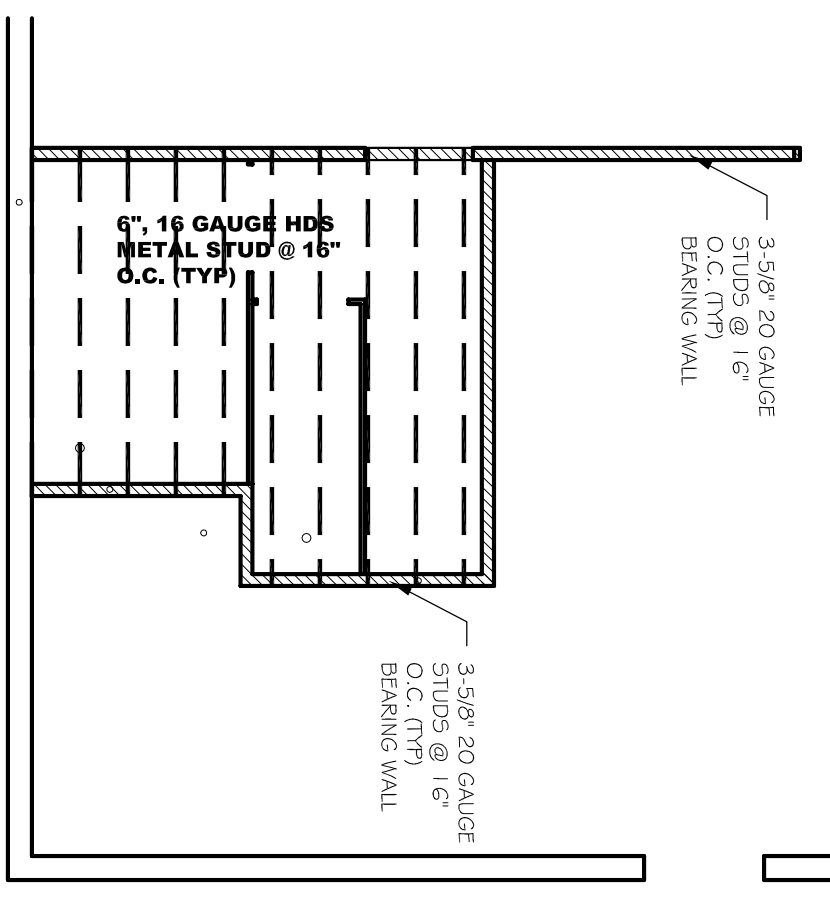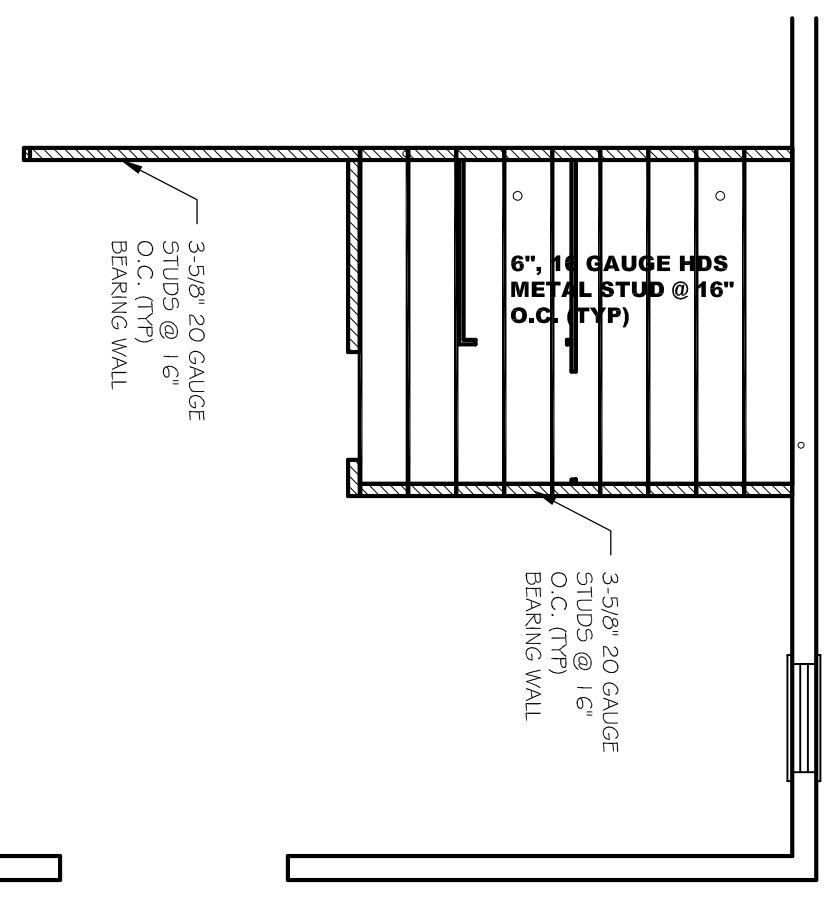

FRAMING PLAN
SCALE 3/16"=1'

Revisions	Date

WHERE AS EVERY ATTEMPT HAS BEEN MADE TO INCLUDE ALL DETAILS AND PRESENT INFORMATION ON THE DRAWINGS, CONTRACTORS ARE RESPONSIBLE TO VERIFY ALL DIMENSIONS, DETAILS, AND INFORMATION PROVIDED ON THE DRAWINGS. CONTRACTORS SHALL NOTIFY DESIGN LIMITED, IN WRITING FOR ANY OMISSION, OR DISCREPANCY, ON THE DRAWINGS, PRIOR TO THE COMMENCEMENT OF ANY WORK.

CONTRACTOR:
DELESLINE
CONSTRUCTION
CGC 056682

TITLE:
FLOOR PLAN &
FRAMING
PLAN AT RESTROOM

OWNER AND ADDRESS:
FIRST UNITED
METHODIST CHURCH
333 10th AVENUE WEST
PALMETTO, FL

BENSON ENGINEERING, INC.
ENGINEERS PLANNERS SURVEYORS
522 9TH STREET WEST, SUITE 2 BRADENTON, FL 34205
Phone: (941) 792-6161 Fax: (941) 746-5335

RAISED SEAL
DATE: JULIAN A. AGUILAR N.
3550 59th AVE. DR. W.
APT. C205
BRADENTON, FL 34210

SCALE: SHOW
JOB #: 212035
DATE: 12/05/12
DRW BY: JBB

SHEET
3
OF 9 SHEETS