

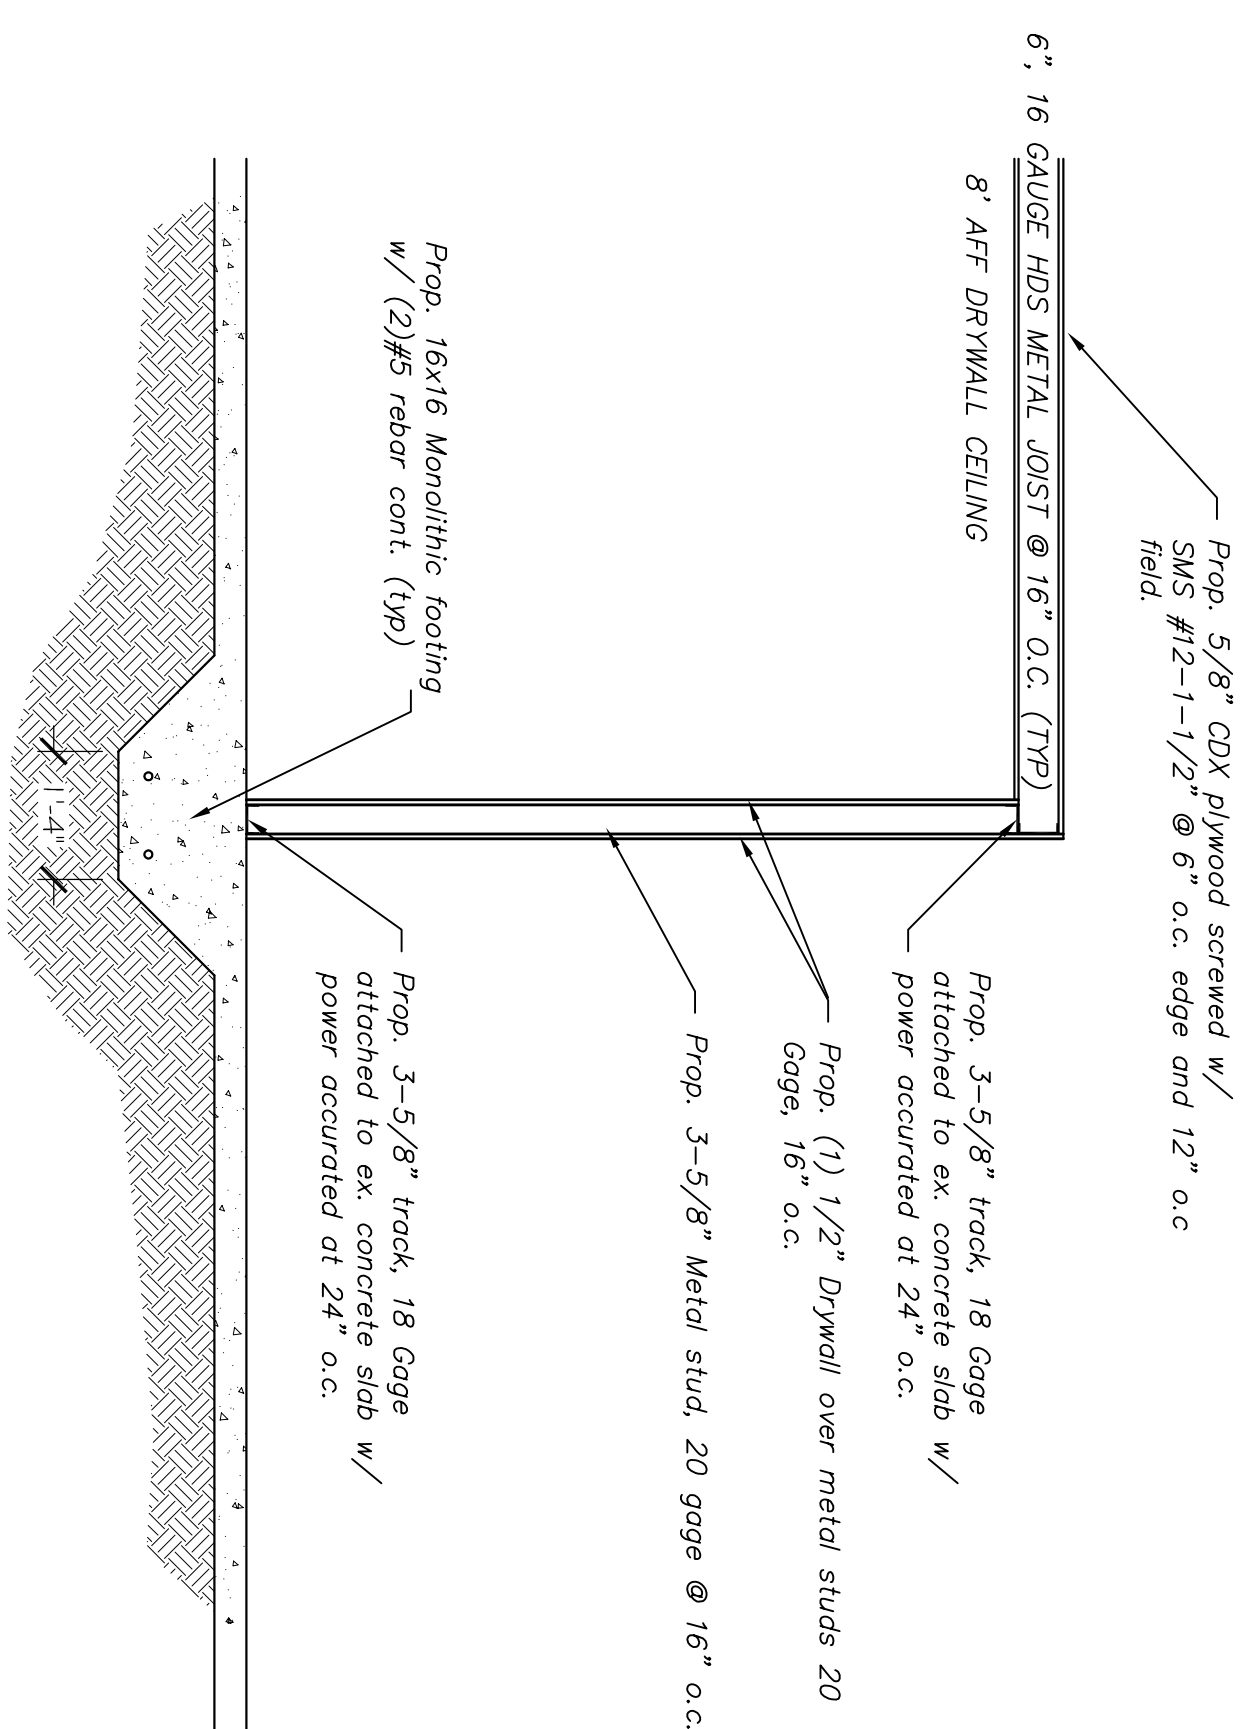


**INTERIOR BEARING WALL
(AT RESTROOM AREA)**
SCALE 1/2"=1'

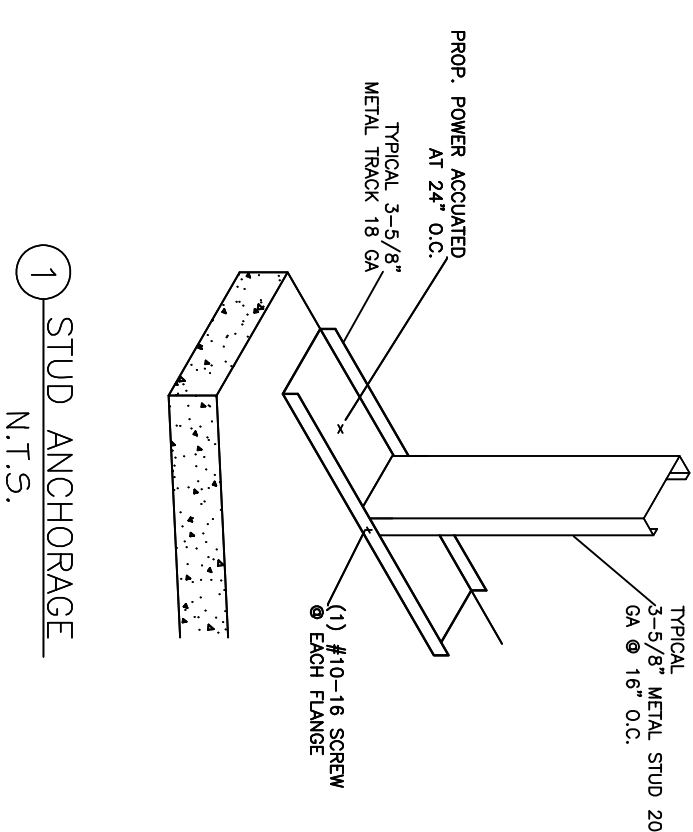


INTERIOR SEPARATION WALL
SCALE 1/2"=1'

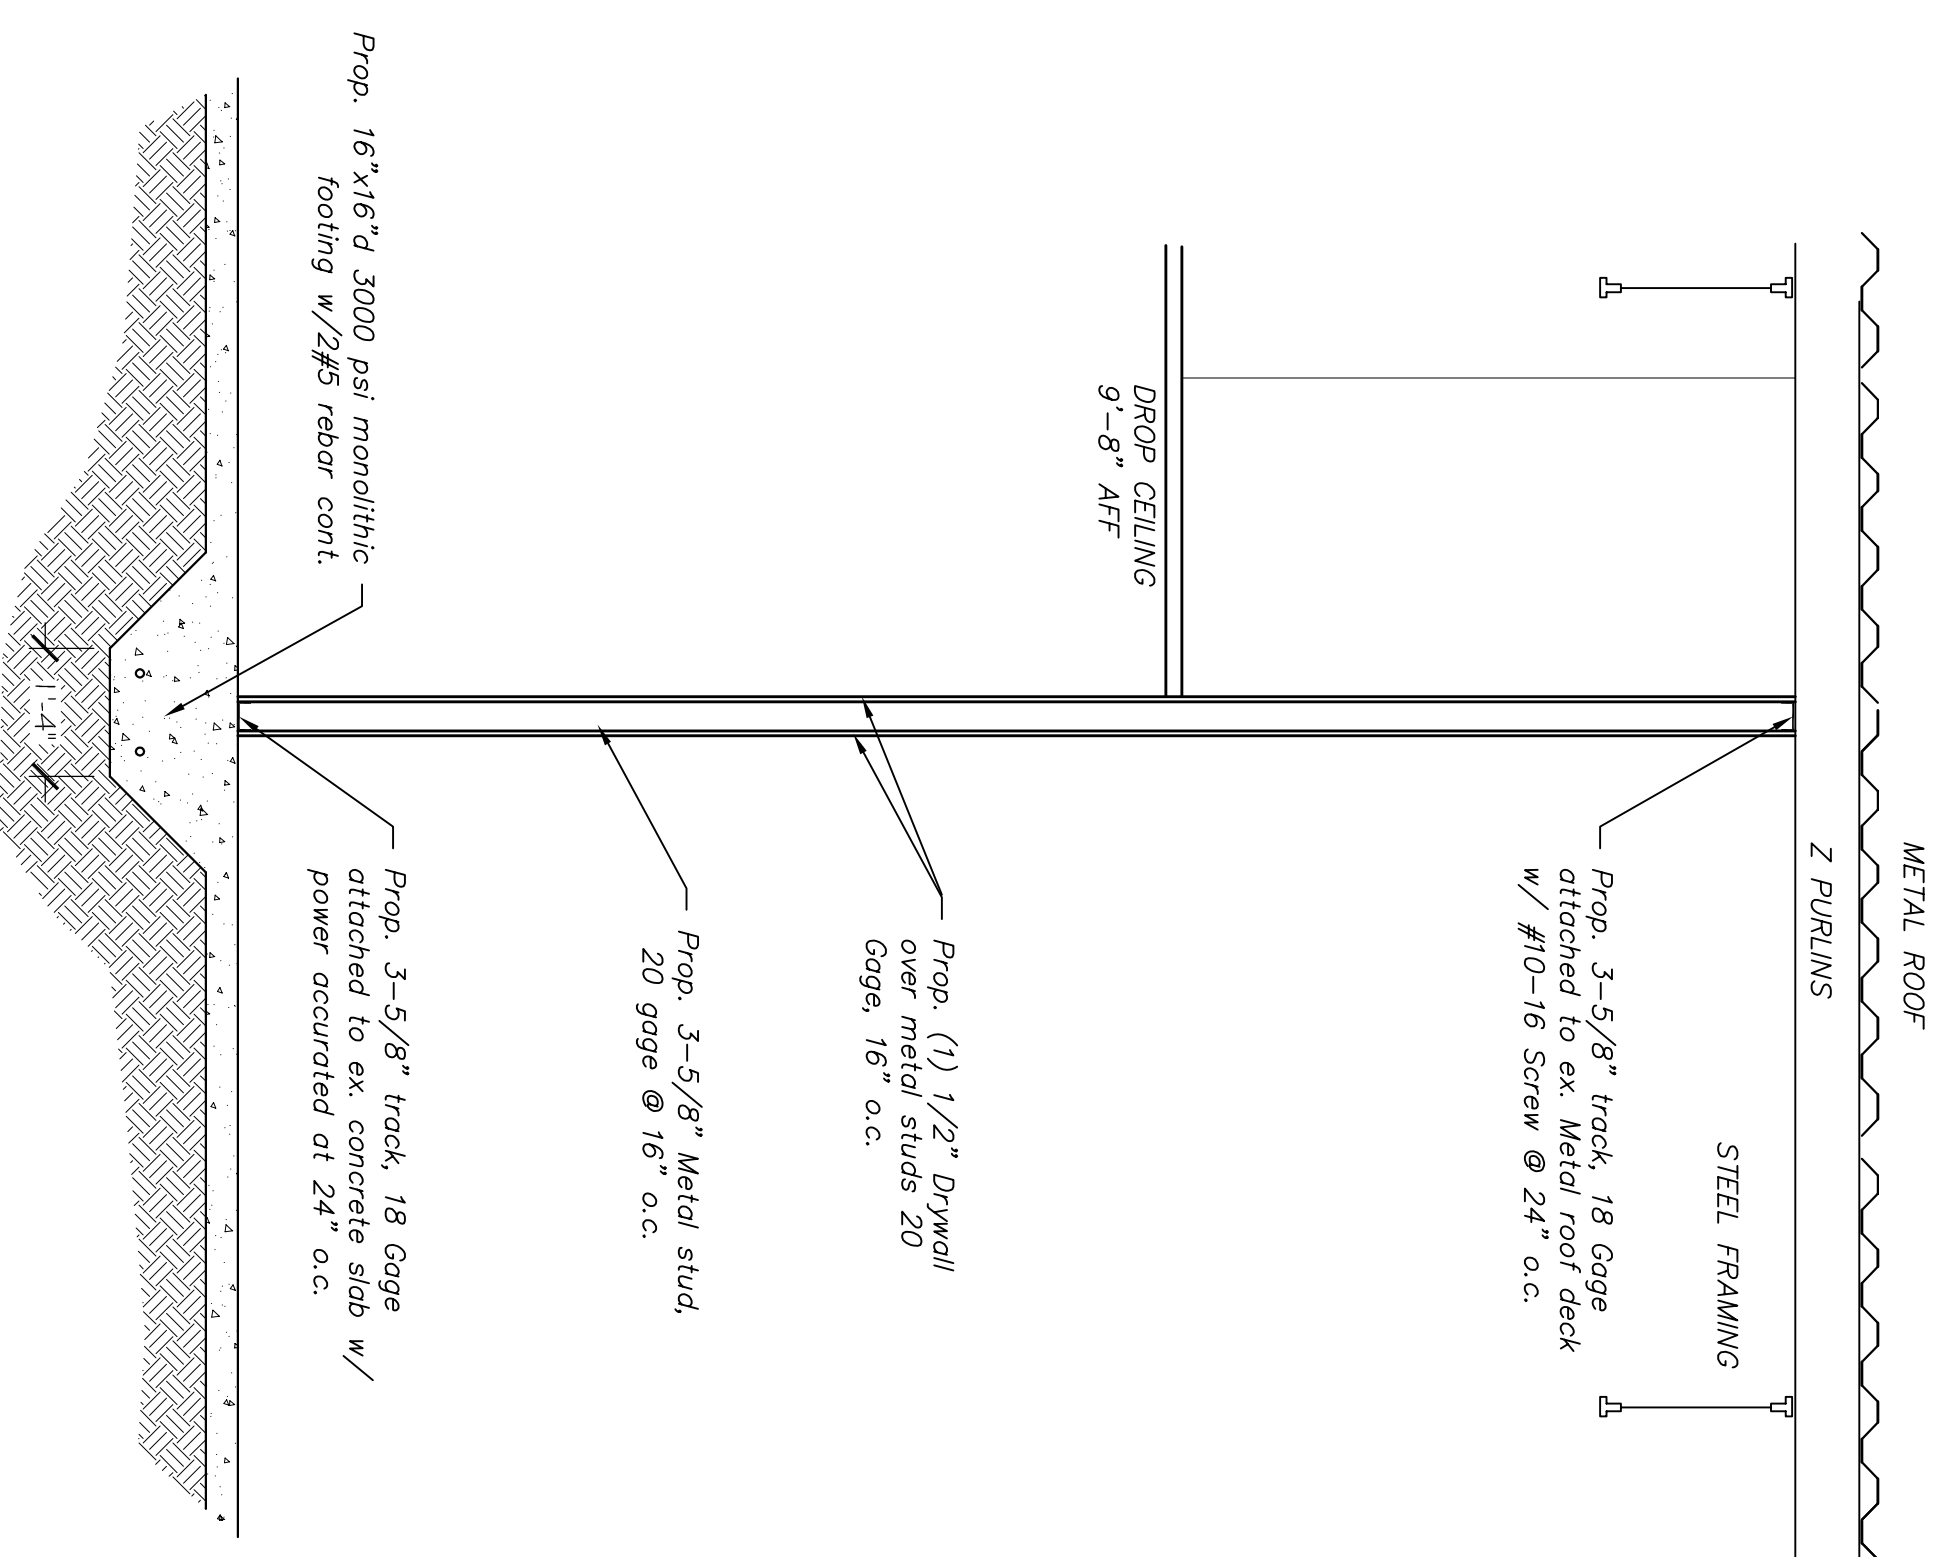

1 STUD ANCHORAGE
N.T.S.

TYPICAL WALL SECTION
SCALE 3/4" = 1'-0"

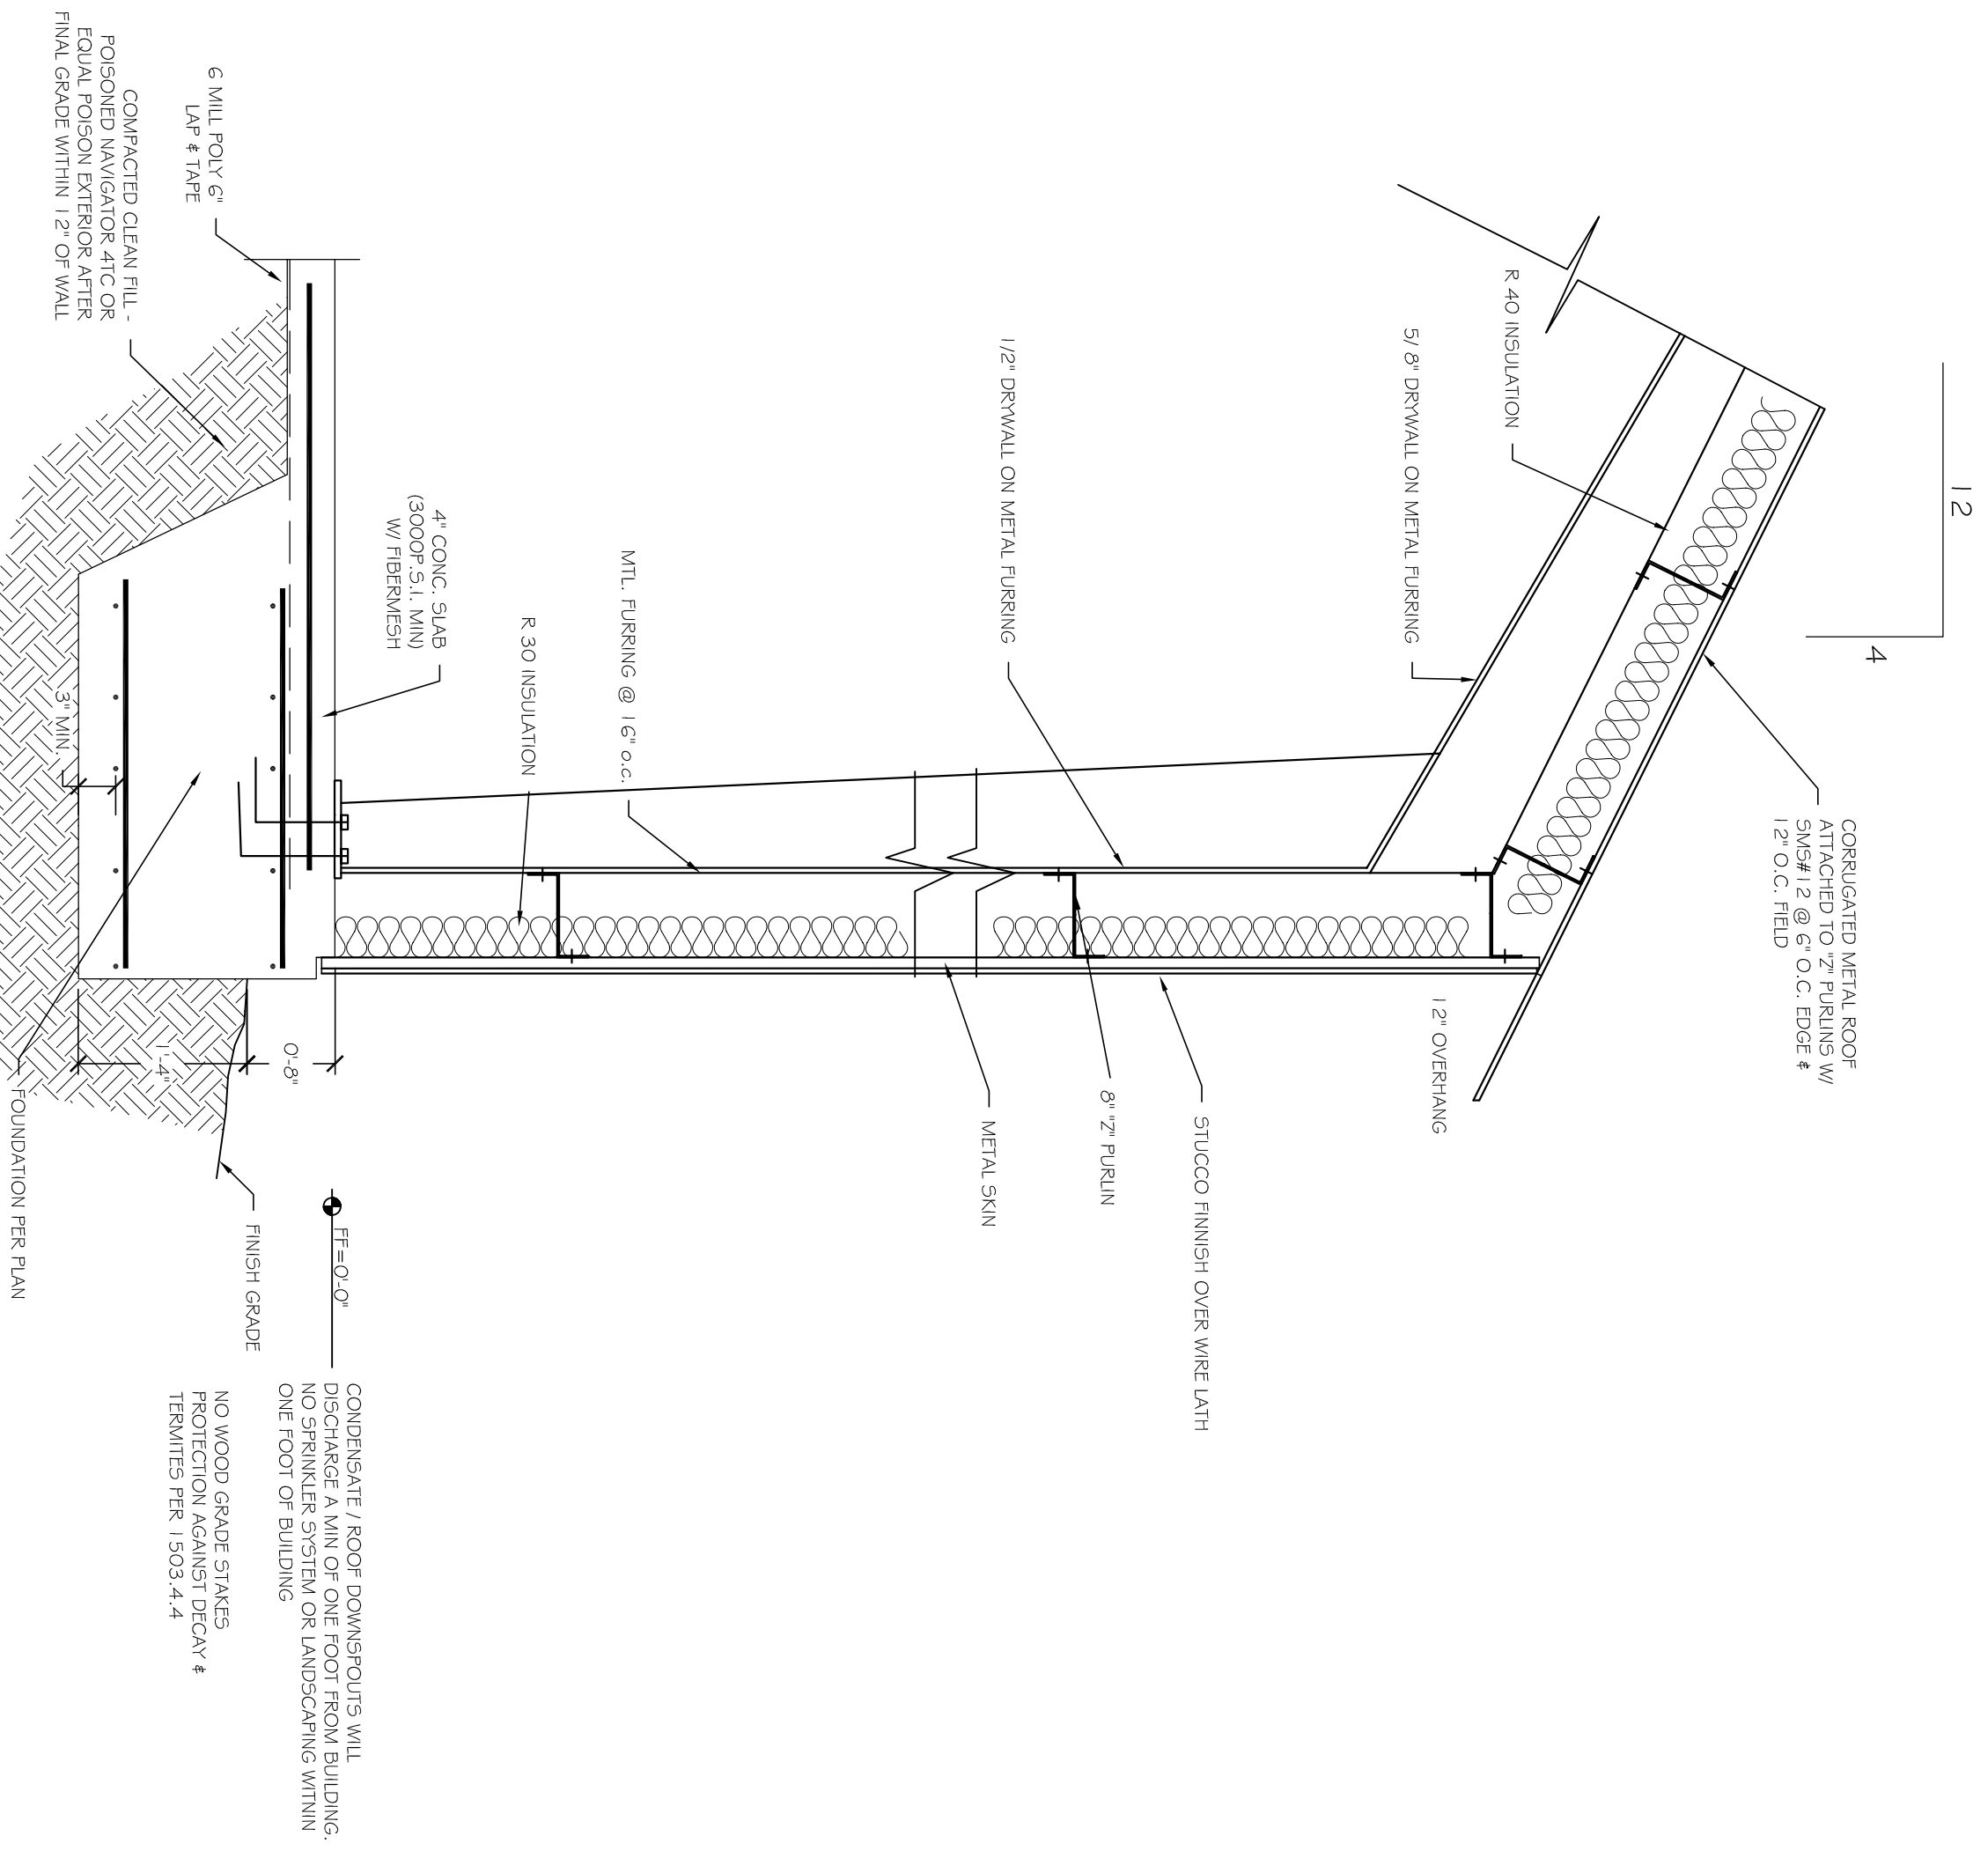

CONCRETE FOOT FOUNDATION PER PLAN. DISCHARGE A MIN OF ONE FOOT FROM BUILDING. NO SPRINKLER SYSTEM OR LANDSCAPING WITHIN ONE FOOT OF BUILDING.

NO WOOD GRADE STAIRS. BRADENTON, FL 34210

OWNER AND ADDRESS:

**FIRST UNITED
METHODIST CHURCH**
333 10th AVENUE WEST
PALMETTO, FL

TITLE:

**WALL SECTIONS
& DETAILS**

CONTRACTOR:

**DEESLINE
CONSTRUCTION
CGC 056682**

Revisions	Date

WHERE AS EVERY ATTEMPT HAS BEEN MADE TO INCLUDE ALL DETAILS AND PERTINENT INFORMATION ON THE DRAWINGS, CONTRACTORS ARE RESPONSIBLE TO VERIFY ALL DIMENSIONS, DETAILS, AND INFORMATION PROVIDED ON THE DRAWINGS. CONTRACTORS SHALL NOTIFY DESIGN LIMITED IN WRITING FOR ANY OMISSION, OR DISCREPANCY, ON THE DRAWINGS, PRIOR TO THE COMMENCEMENT OF ANY WORK.

BENSON ENGINEERING, INC.
ENGINEERS PLANNERS SURVEYORS
522 9TH STREET WEST, SUITE 2 BRADENTON, FL 34205
Phone: (941) 792-6161 Fax: (941) 746-5335

SEAL: _____
DATE: _____
JULIAN A. AGUILAR N.
71367
3550 59th AVE. DR. W.
BRADENTON, FL 34210

SCALE: SHOW
JOB # 212035
DATE 11/14/12
DRW BY JBB

SHEET
6
OF 9 SHEETS