


PERMIT DRAWINGS FOR:

PALMETTO UMC ANNEX BUILDING

5601 16TH AVE EAST CHURCH
PALMETTO, FL 34221

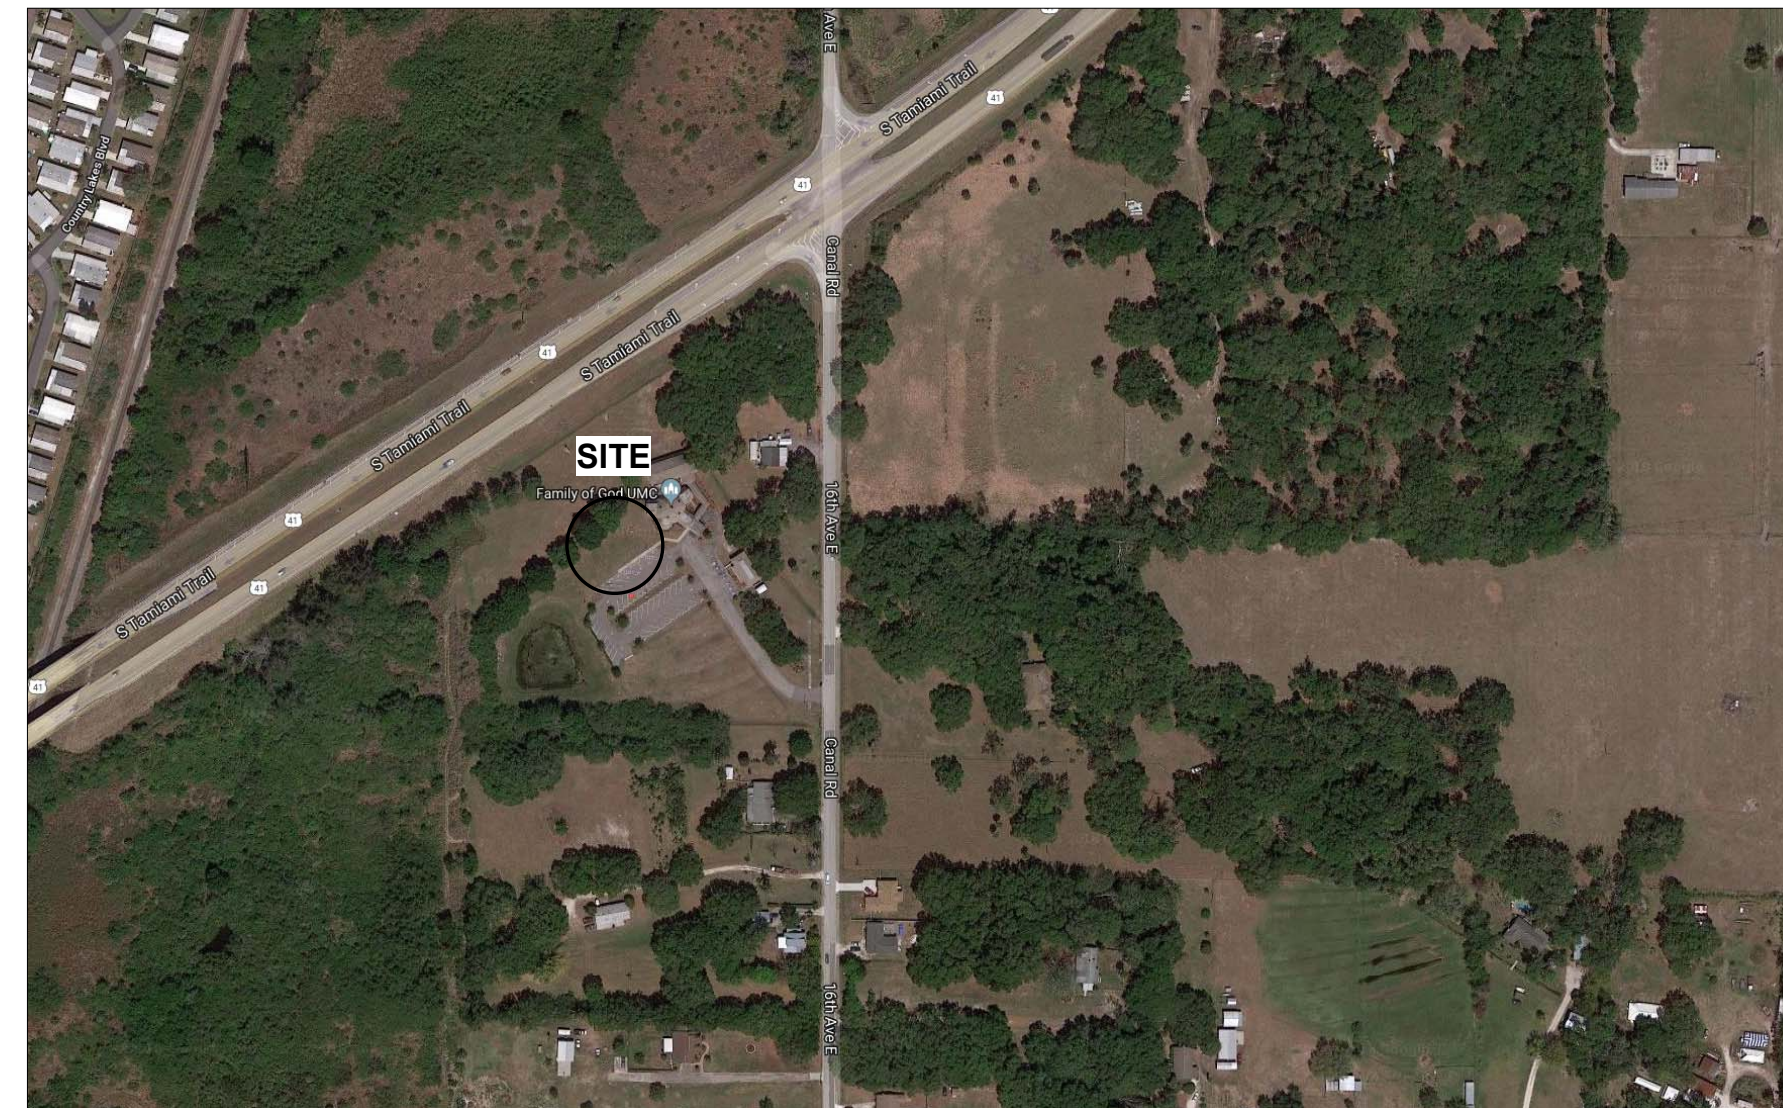

LOCATION MAP

NOT TO SCALE

SECTION/TOWNSHIP/RANGE: 36/ 35S /17E

PARCEL ID: 492281009 AND 4922800109

LIST OF SHEETS

SHEET NUMBER	SHEET NAME	SHEET ISSUE DATE	CURRENT REVISION	CURRENT REVISION DATE
G GENERAL				
G000	COVER SHEET	10/09/18		
G001	PROJECT SUMMARY, GENERAL NOTES AND CALCULATIONS	10/09/18		
G002	GENERAL PROJECT INFORMATION AND LIFE SAFETY PLAN	07/16/18		
S STRUCTURAL				
S100	FOUNDATION PLAN	09/18/18		
AS ARCHITECTURAL SITE				
A ARCHITECTURAL				
A001	ARCHITECTURAL GENERAL NOTES, ABBREVIATIONS AND SYMBOLS	10/09/18		
A002	WALL TYPE LEGEND AND SCHEDULE	10/08/18		
A110	GROUND FLOOR AND REFLECTED CEILING PLANS	07/16/18		
A130	ROOF PLAN	10/09/18		
A210	BUILDING ELEVATIONS	07/16/18		
A310	BUILDING SECTIONS	07/17/18		
A320	WALL SECTION AND DETAIL	10/08/18		
A410	WC ROOMS BLOW-UP PLANS	07/18/18		
A610	ROOM FINISH, DOOR AND WINDOW SCHEDULES	10/10/18		
P PLUMBING				
M MECHANICAL				
E ELECTRICAL				

DESIGNER OF RECORD:

EGI inc.

Engineering Great Ideas, Inc.

1003 S Alexander Street, Suite 5
Plant City, Florida 33563
Tel: 813-752-7078
FBPE Certificate of Authorization #29098

PERMIT DRAWINGS FOR:

PALMETTO UMC ANNEX BUILDING

5601 16TH AVE EAST CHURCH
PALMETTO, FL 34221

OWNER: FAMILY OF GOD UNITED METHODIST

ADDRESS: 5601 16TH AVE EAST PALMETTO, FL 34221

TELEPHONE: (352) 729-6055

EMAIL: PALMETTOUMC@HOTMAIL.COM

OWNER'S REPRESENTATIVE:
FRANK COSEGLIA, CHAIRMAN LEADERSHIP COUNCIL

ISSUE/ REVISIONS:

NUM.	DATE	DESCRIPTION

PROJECT NO: Project Number

FILE:

DRAWN BY: CPB CHKD BY: FMO

© 2018 ENGINEERING GREAT IDEAS, INC.

SHEET TITLE:

COVER SHEET

SHEET COUNT: of

SHEET IDENTIFICATION:

G000

OTHER PROFESSIONALS:

THE FOLLOWING PROFESSIONALS HAVE TAKEN PART IN THE PREPARATION OF DESIGNS AND/OR DOCUMENTATION RELATED TO THIS PROJECT.

CIVIL

JIM ZINNER
PROFESSIONAL ENGINEER #44211
JIM ZINNER PE, LLC
ENGINEERING GREAT IDEAS, INC.
1003 S ALEXANDER ST. SUITE 5
PLANT CITY, FL 33597
(813) 480-8708

GEOTECHNICAL

ROBERT GOMEZ
PROFESSIONAL ENGINEER #58348
UNIVERSAL ENGINEERING SCIENCES, INC.
1748 INDEPENDENCE BOULEVARD, STE B-1
SARASOTA, FL 34234
(941) 358-7410

DESIGNERS OF RECORD


WE HEREBY CERTIFY THAT THESE PLANS HAVE BEEN PREPARED, TO THE BEST OF OUR KNOWLEDGE, IN ACCORDANCE WITH THE OF THE 2017 FLORIDA BUILDING CODE, 6TH EDITION, AND THE 2014 NATIONAL ELECTRIC CODE.

ENGINEERING

WILLIAM H. ROBERTS
PROFESSIONAL ENGINEER #42712
ENGINEERING GREAT IDEAS, INC.
1003 S ALEXANDER ST. SUITE 5
PLANT CITY, FL 33597
(813) 752-7078
RROBERTS@EGIENG.COM

ARCHITECTURAL

FRANCISCO J. MORENO-ORAMA
LICENSED ARCHITECT #AR99008
ENGINEERING GREAT IDEAS, INC.
1003 S ALEXANDER ST. SUITE 5
PLANT CITY, FL 33597
(813) 752-7078
FMORENO@EGIENG.COM

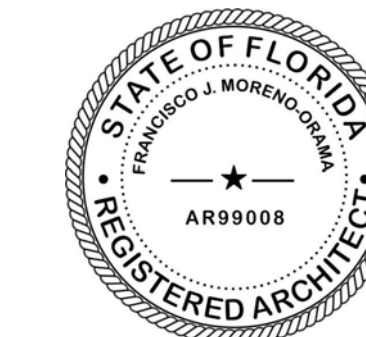

DATE: 12/12/2018 10:45:50 AM

DATE: 12/12/2018 10:45:50 AM