




FRONT ELEVATION
SCALE 3/16" = 1'-0"

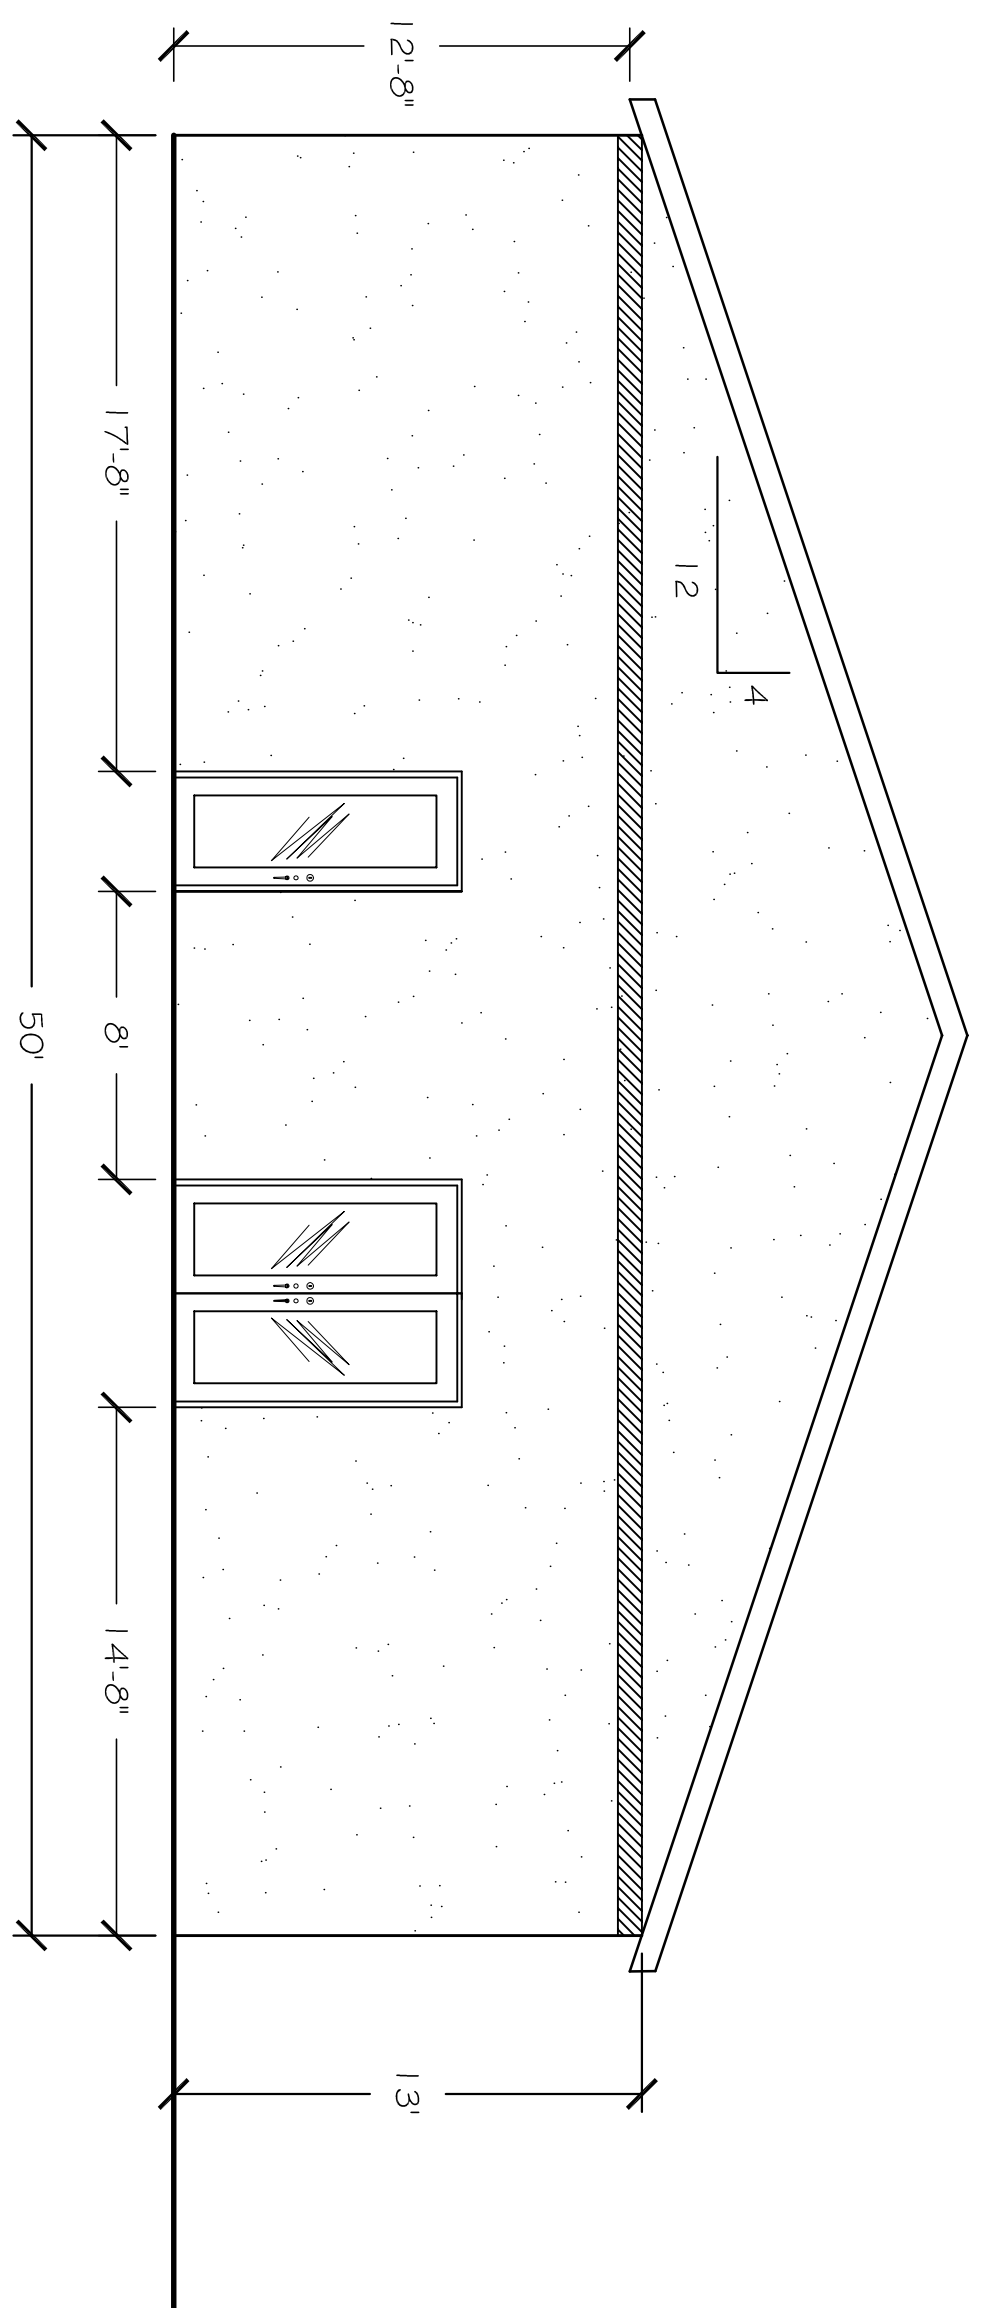

REAR ELEVATION
SCALE 3/16" = 1'-0"

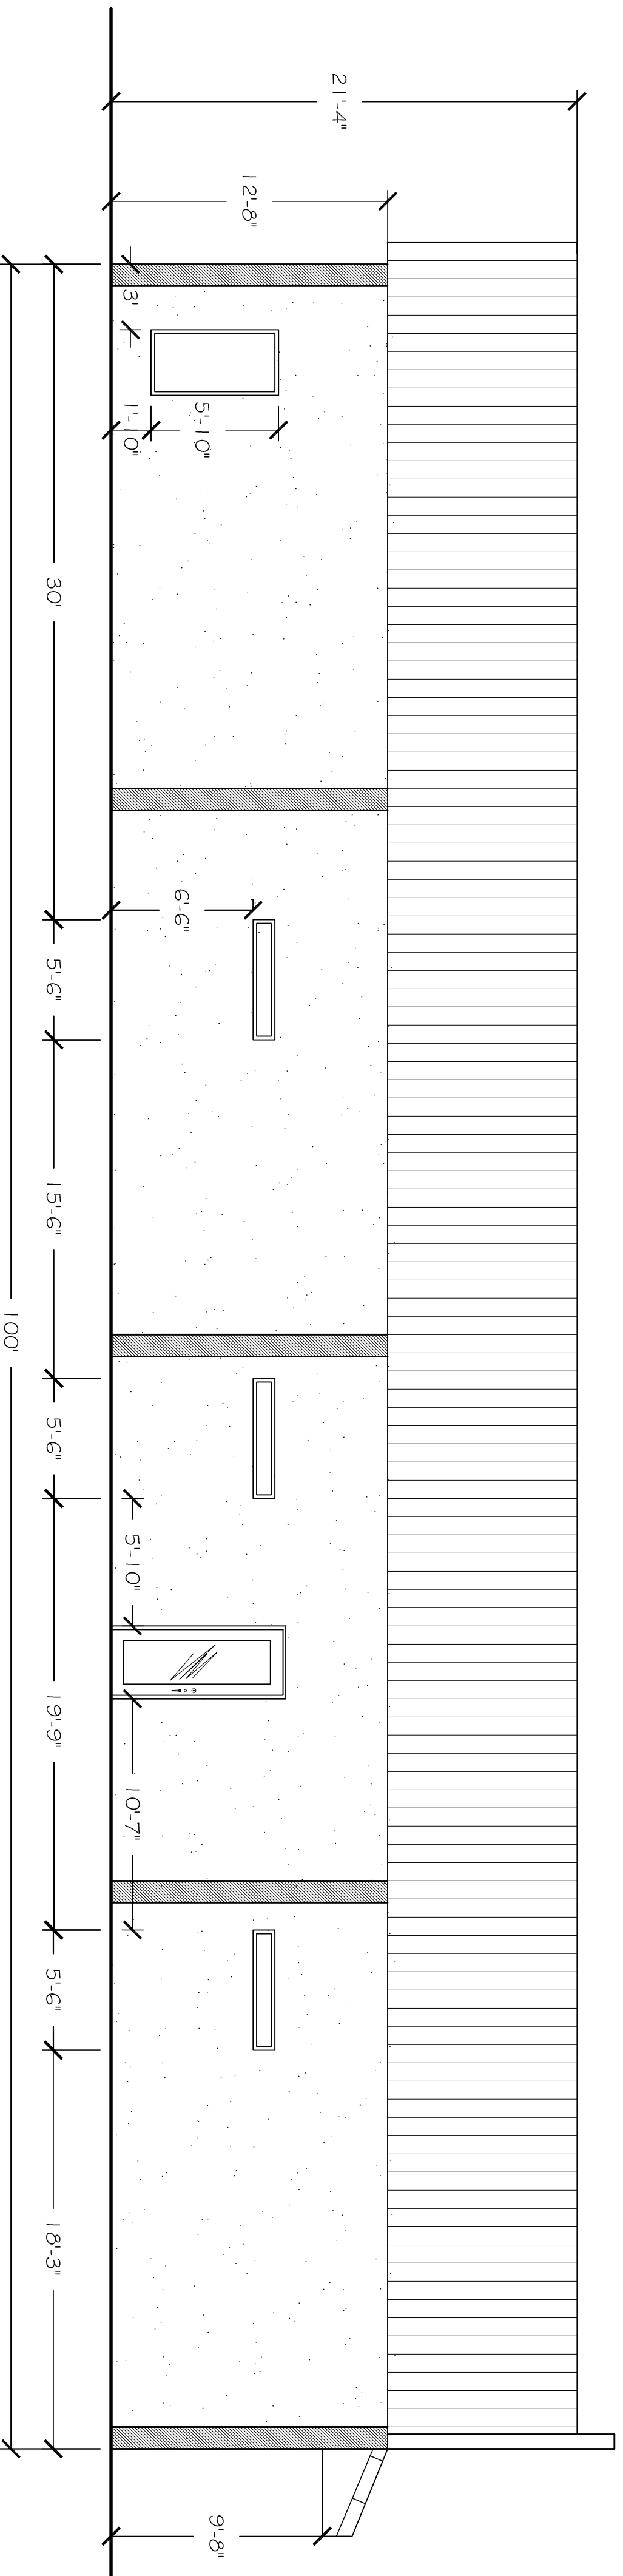

RIGHT ELEVATION
SCALE 3/16" = 1'-0"

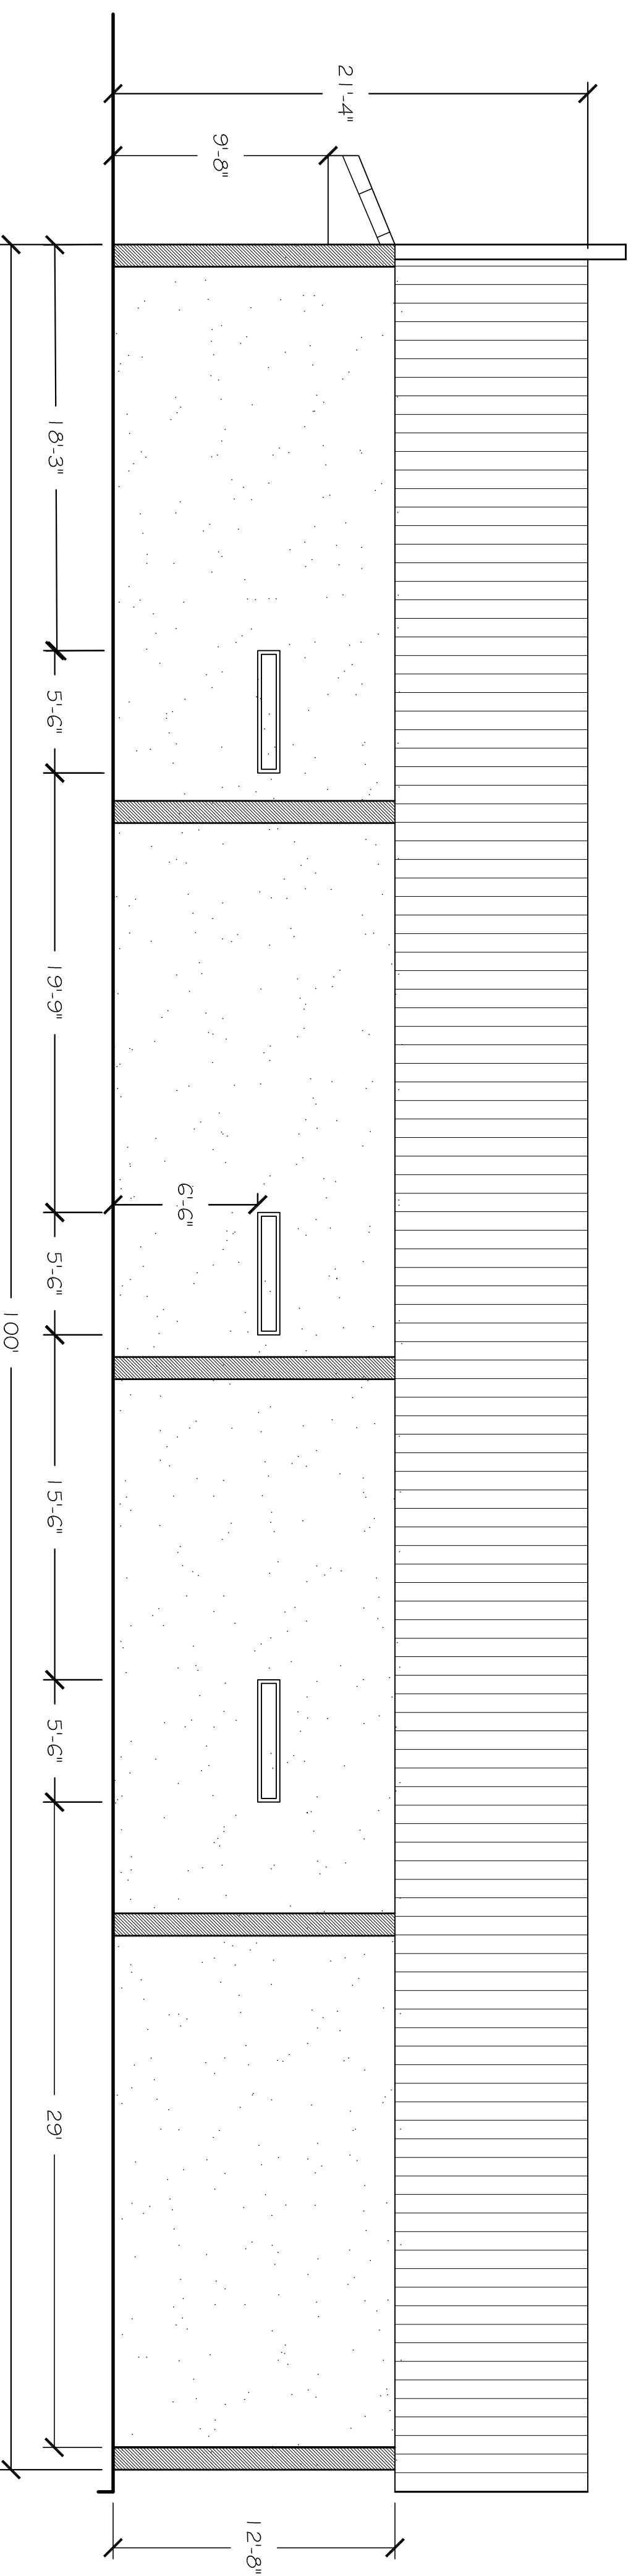

LEFT ELEVATION
SCALE 3/16" = 1'-0"

NOTES:

1. COLOR SCHEME:
EXT. WALLS = COTTAGE CREME, OR NEUTRAL GROUND
TRIM = ROMAN COLUMN, OR URBAN PUTTY
ACCENT = DISTANCE, OR ST. BARTS

Revisions	Date

WHERE AS EVERY ATTEMPT HAS BEEN MADE TO INCLUDE ALL DETAILS AND PRESENT INFORMATION ON THE DRAWINGS, CONTRACTORS ARE RESPONSIBLE TO VERIFY ALL DIMENSIONS, DETAILS, AND INFORMATION PROVIDED ON THE DRAWINGS. CONTRACTORS SHALL NOTIFY DESIGN LIMITED, IN WRITING FOR ANY OMISSION, OR DISCREPANCY, ON THE DRAWINGS, PRIOR TO THE COMMENCEMENT OF ANY WORK.

CONTRACTOR:
DELESLINE
CONSTRUCTION
CGC 056682

TITLE:
ELEVATIONS

OWNER AND ADDRESS:
FIRST UNITED
METHODIST CHURCH
333 10th AVENUE WEST
PALMETTO, FL

BENSON ENGINEERING, INC.
ENGINEERS PLANNERS SURVEYORS
522 9TH STREET WEST, SUITE 2 BRADENTON, FL 34205
Phone: (941) 792-6161 Fax: (941) 746-5335

RAISED SEAL
DATE: _____
DRAWN BY: JBB
CHECKED BY: _____
SCALE: SHOWN
JOB # 212035
DATE 12/18/12
SHEET 4

DATE: JULIAN A. AGUILAR N.
#1133
3550 58th AVE. DR. W.
APT. D205
BRADENTON, FL 34210
SCALE: SHOWN
JOB # 212035
DATE 12/18/12
DRAWN BY JBB
SHEET 4
OF 9 SHEETS