




SECTION "D"
SCALE : 1/2" = 1'-0"

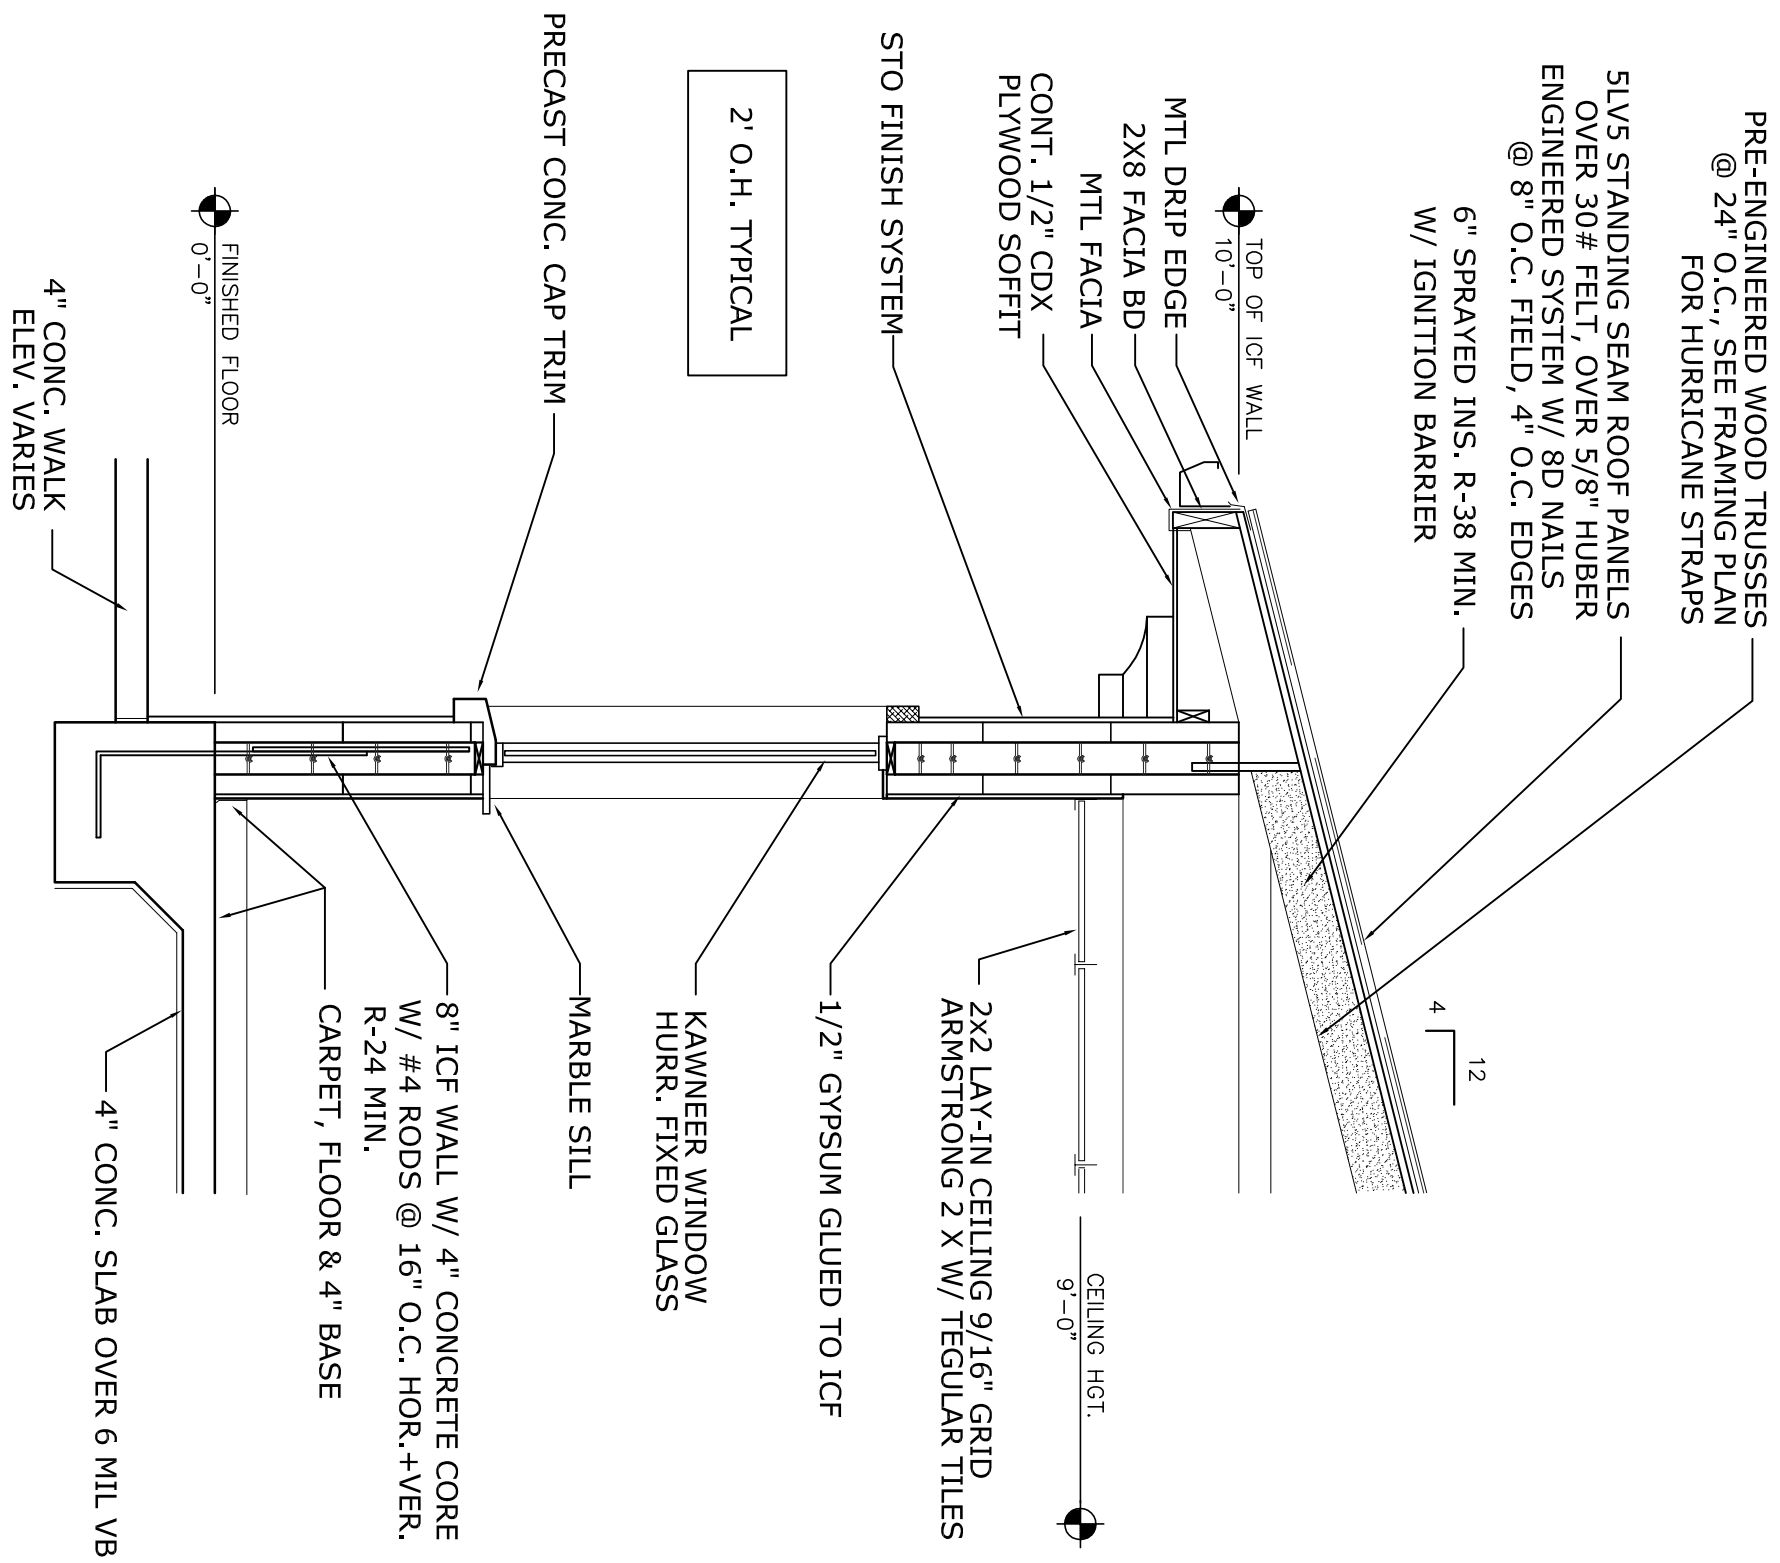


SECTION "E"
SCALE : 1/2" = 1'-0"

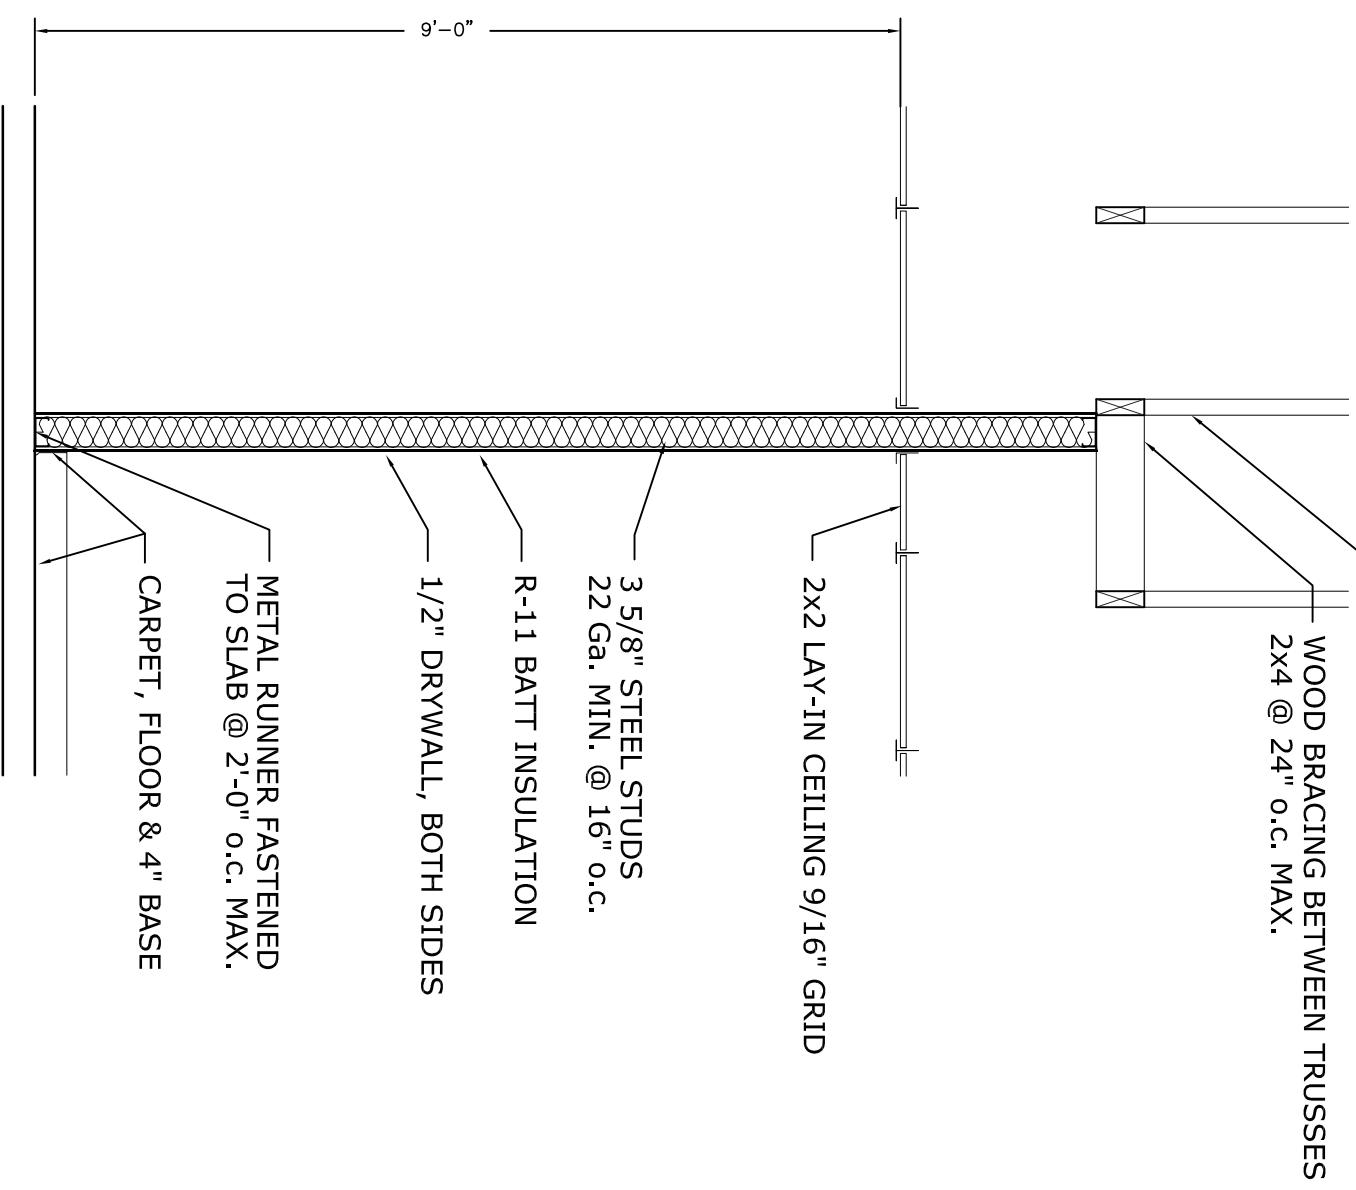


SECTION "F"
SCALE : 1/2" = 1'-0"

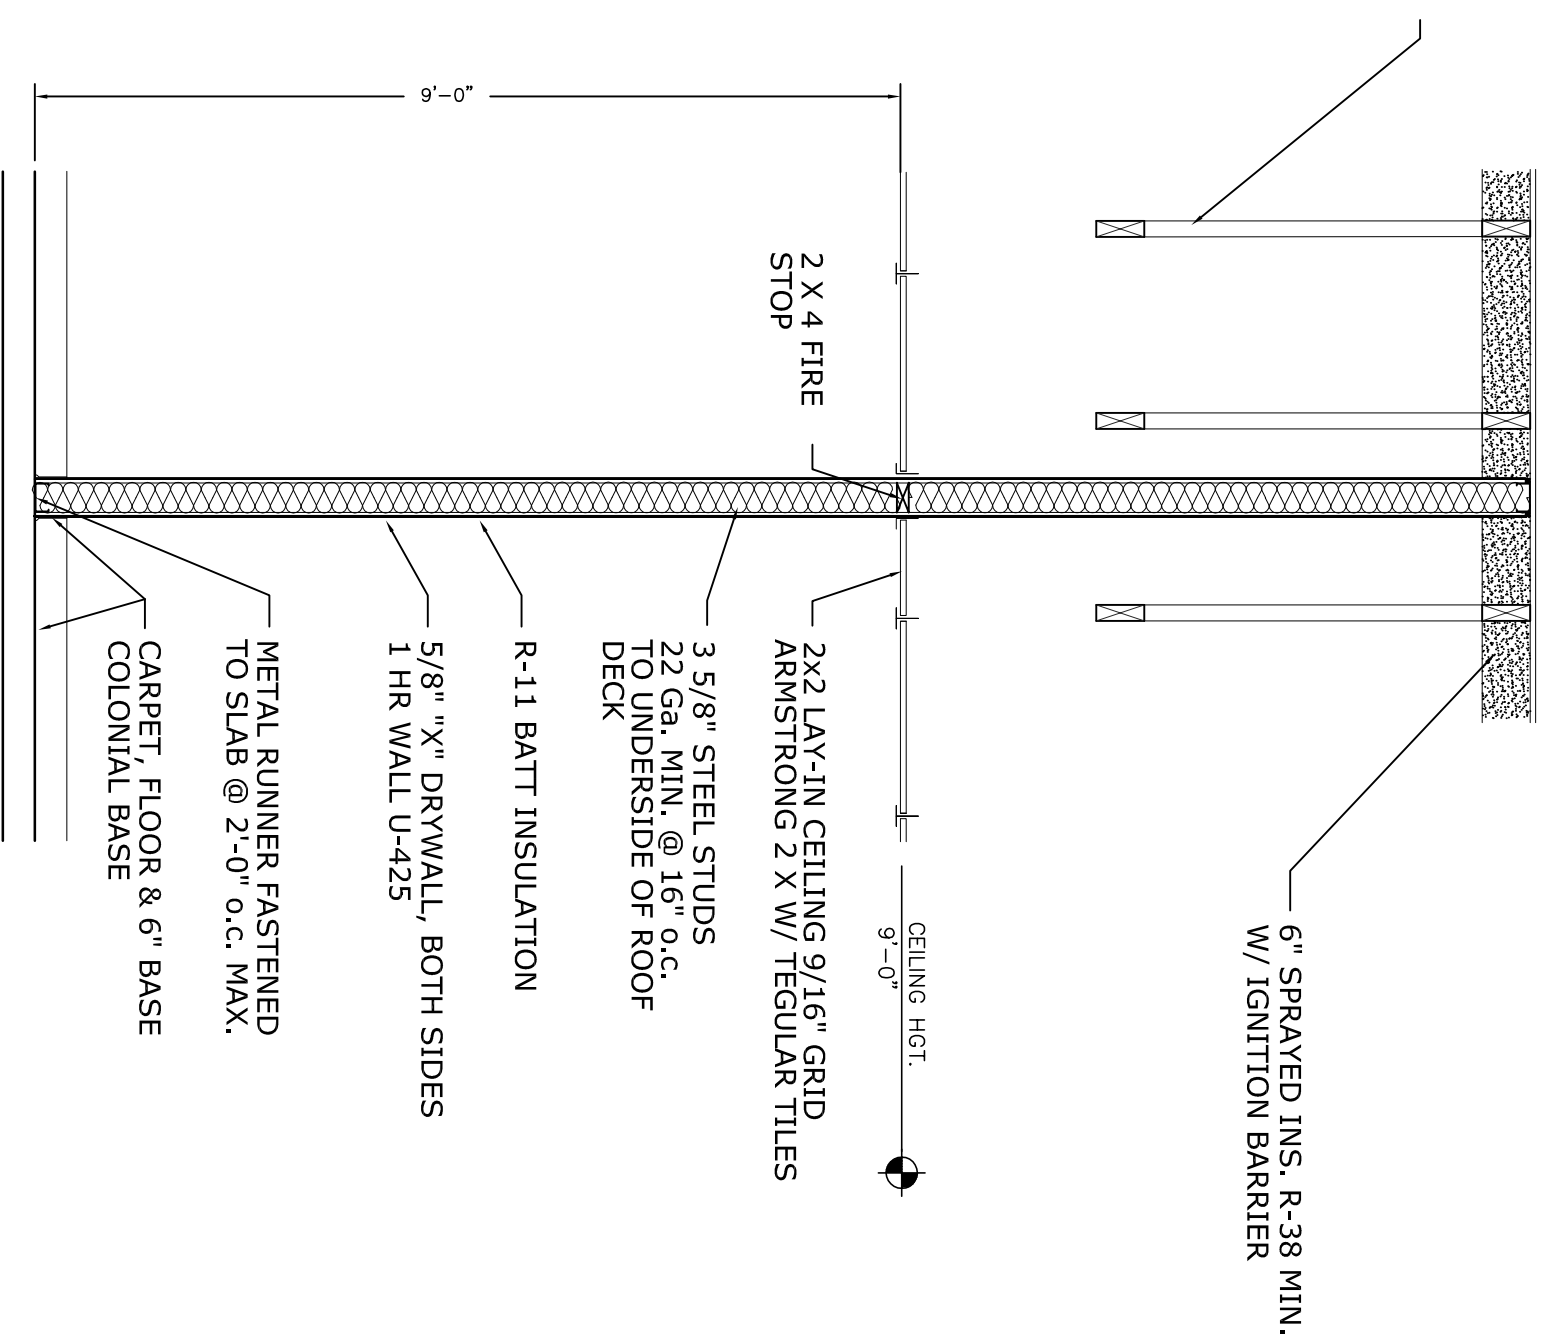


SECTION "G"
SCALE : 1/2" = 1'-0"

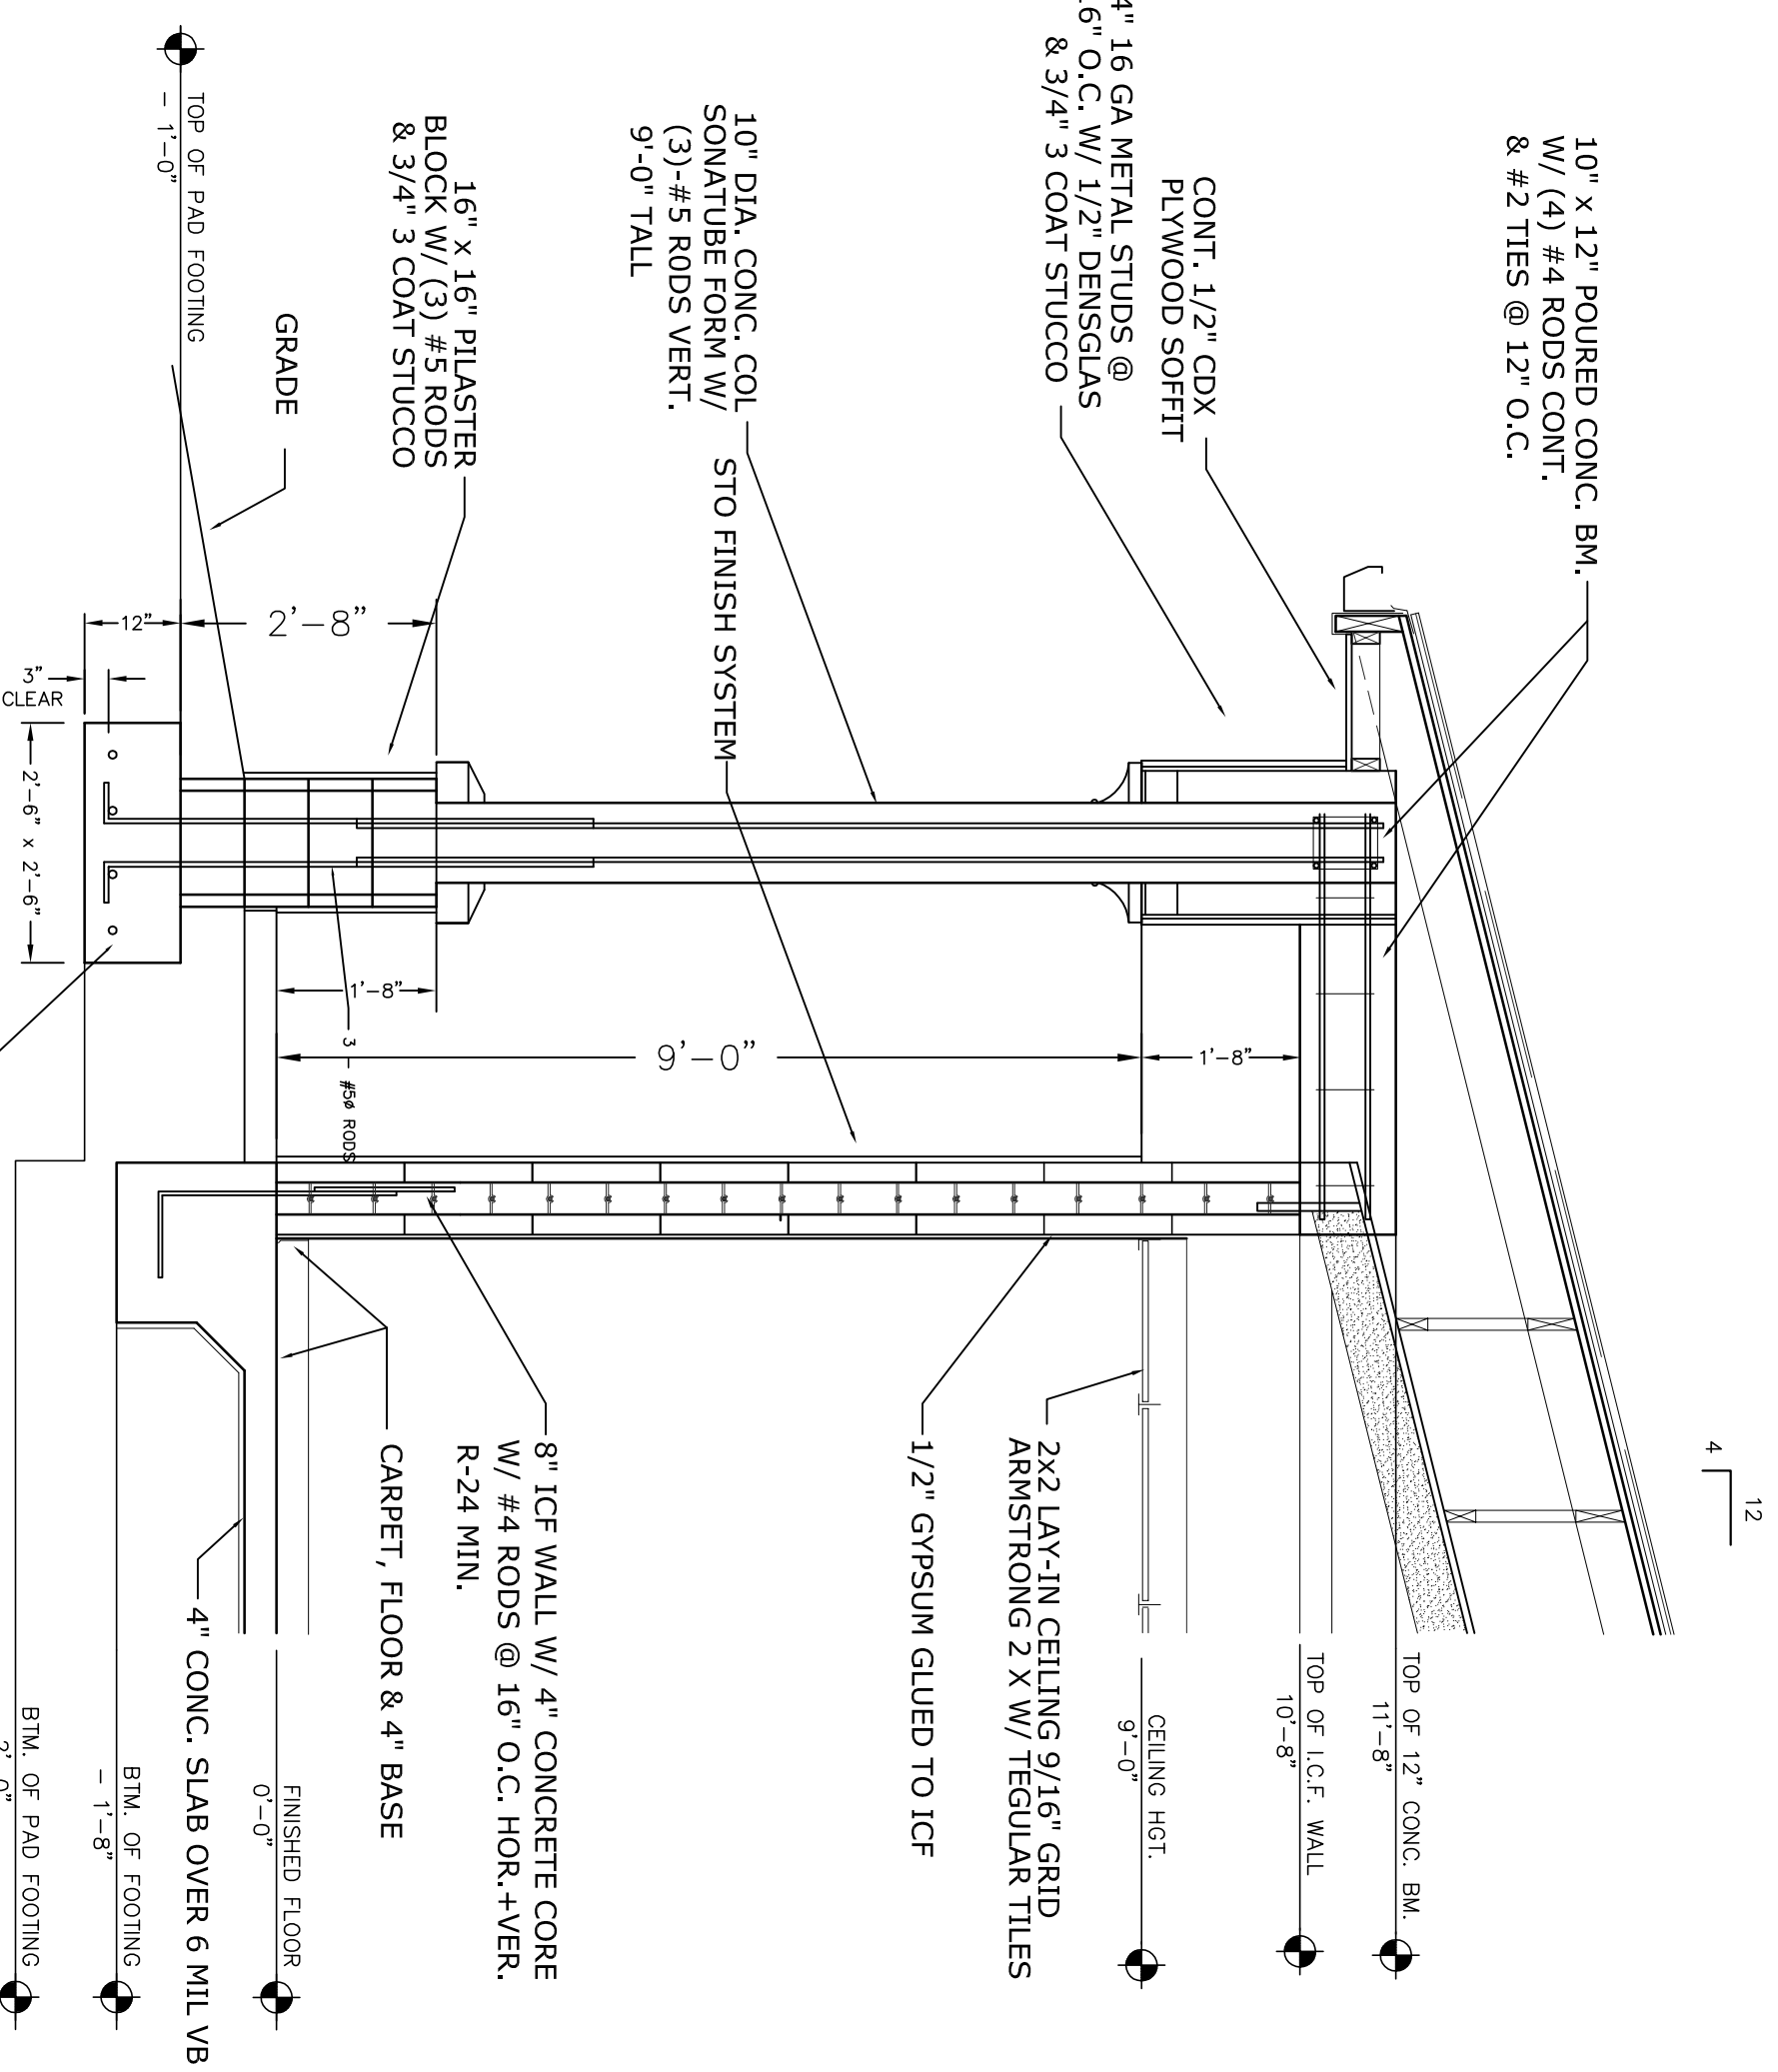


SECTION "A"
SCALE : 1/2" = 1'-0"

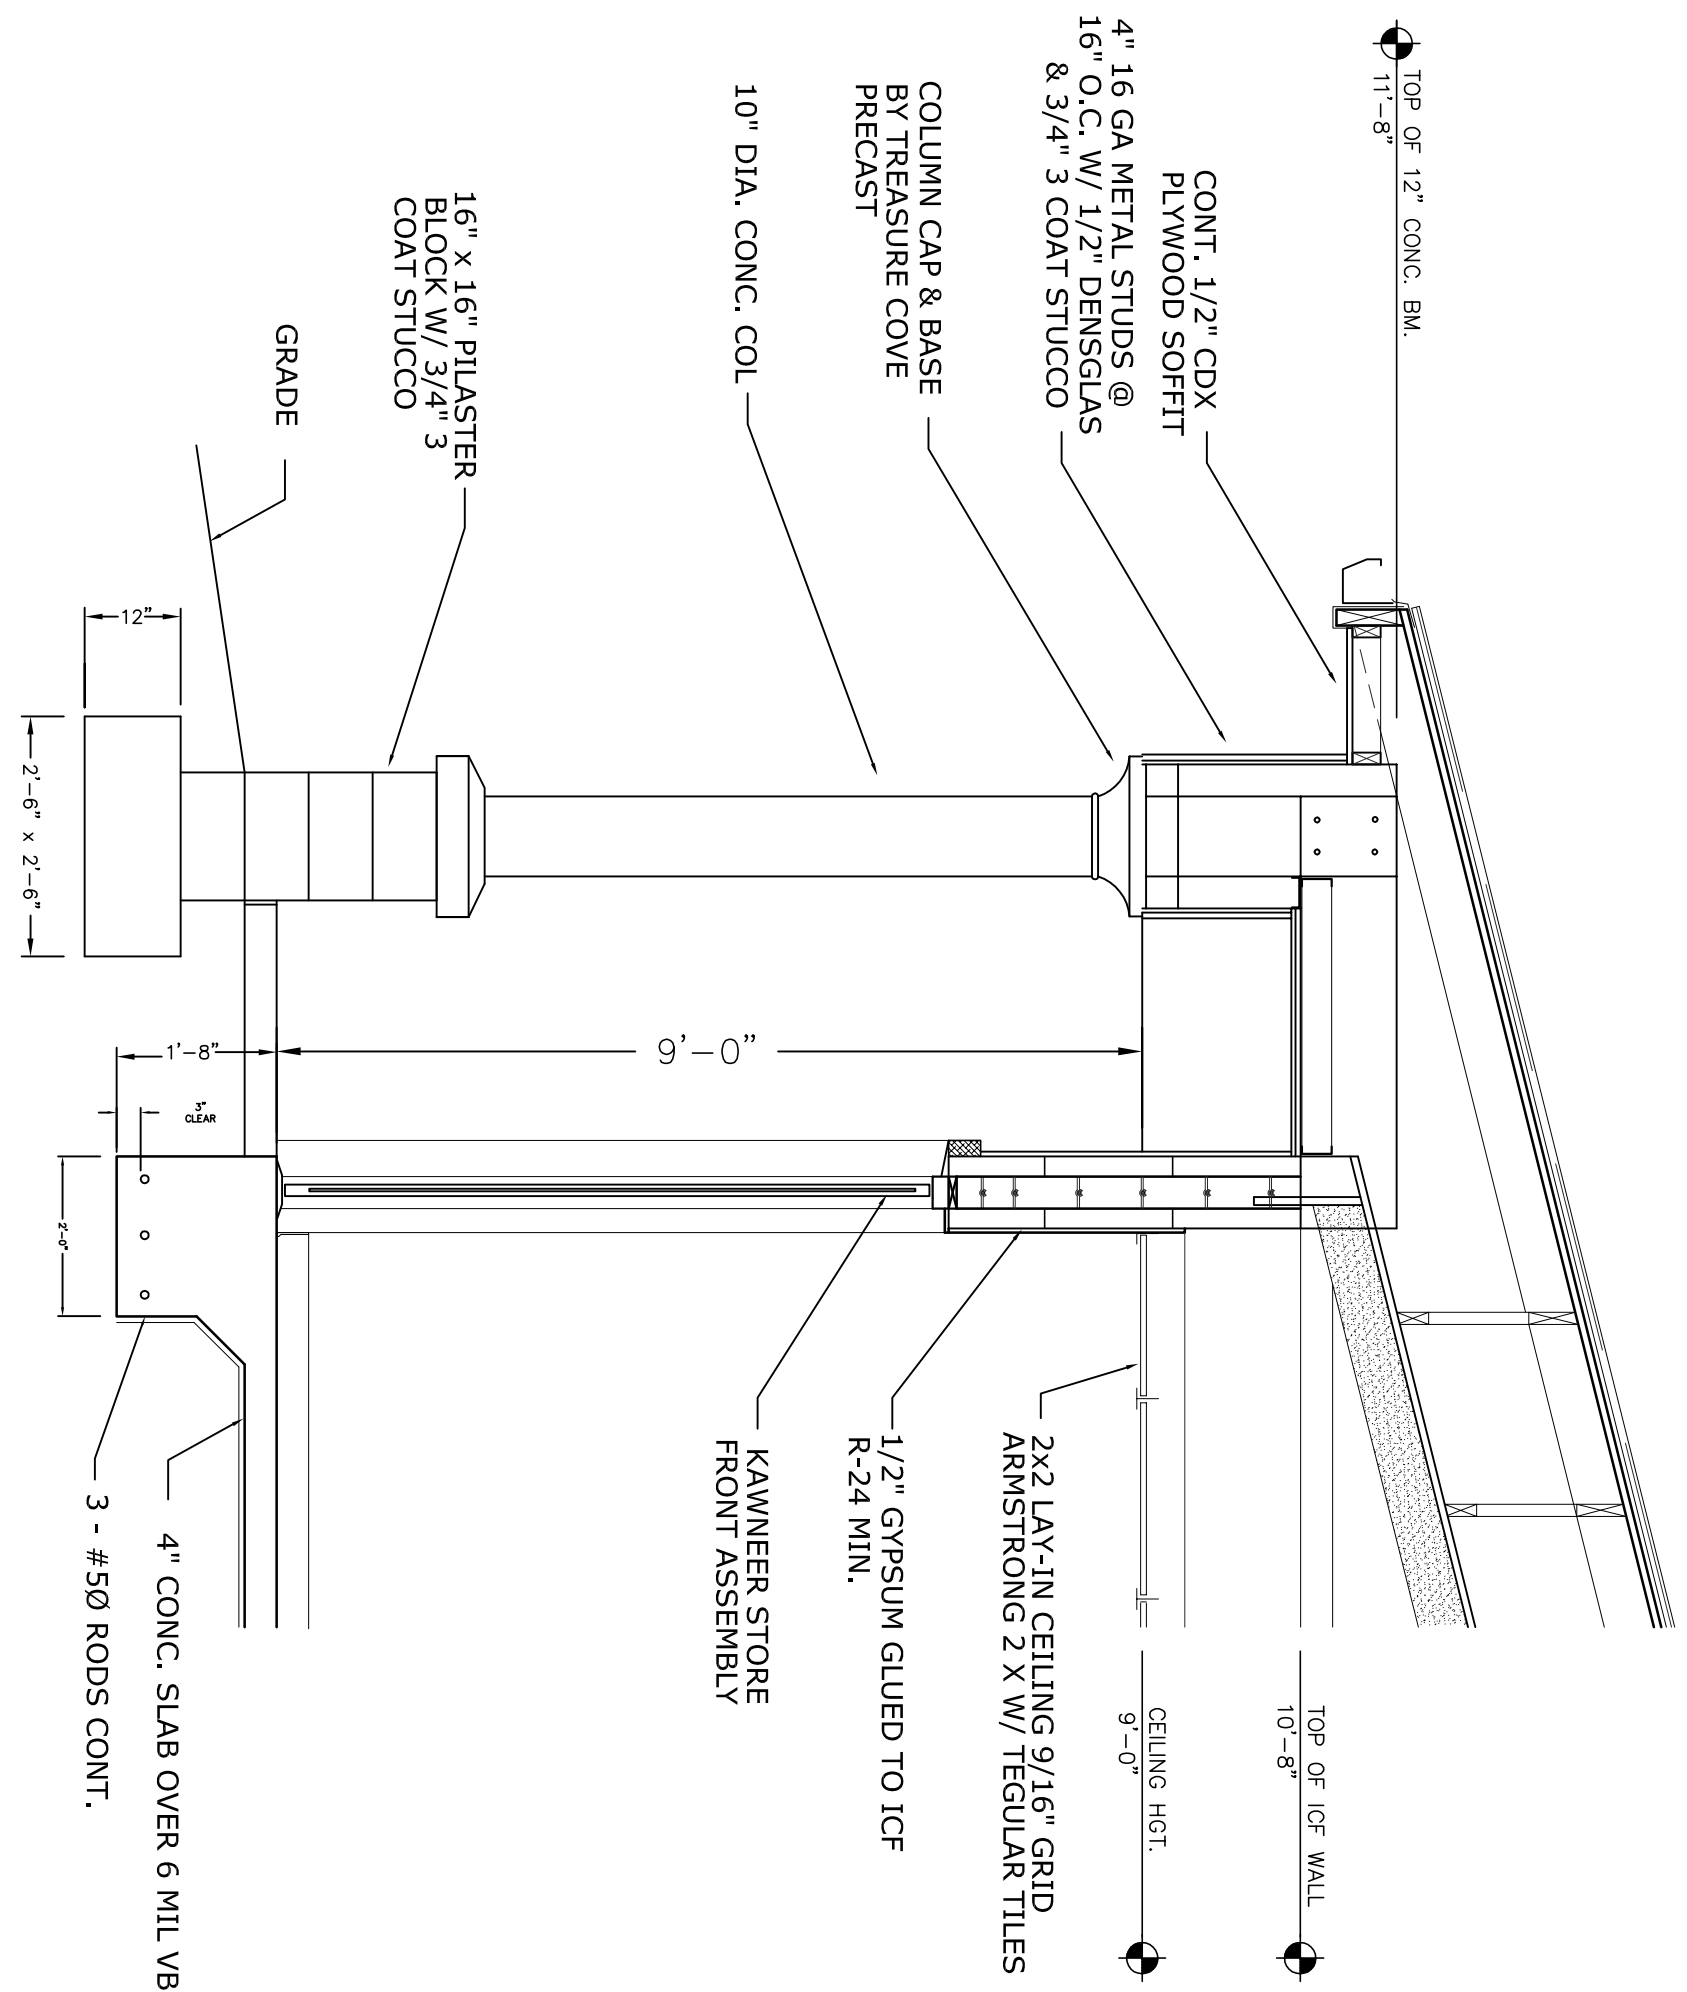

SECTION "B"
SCALE : 1/2" = 1'-0"

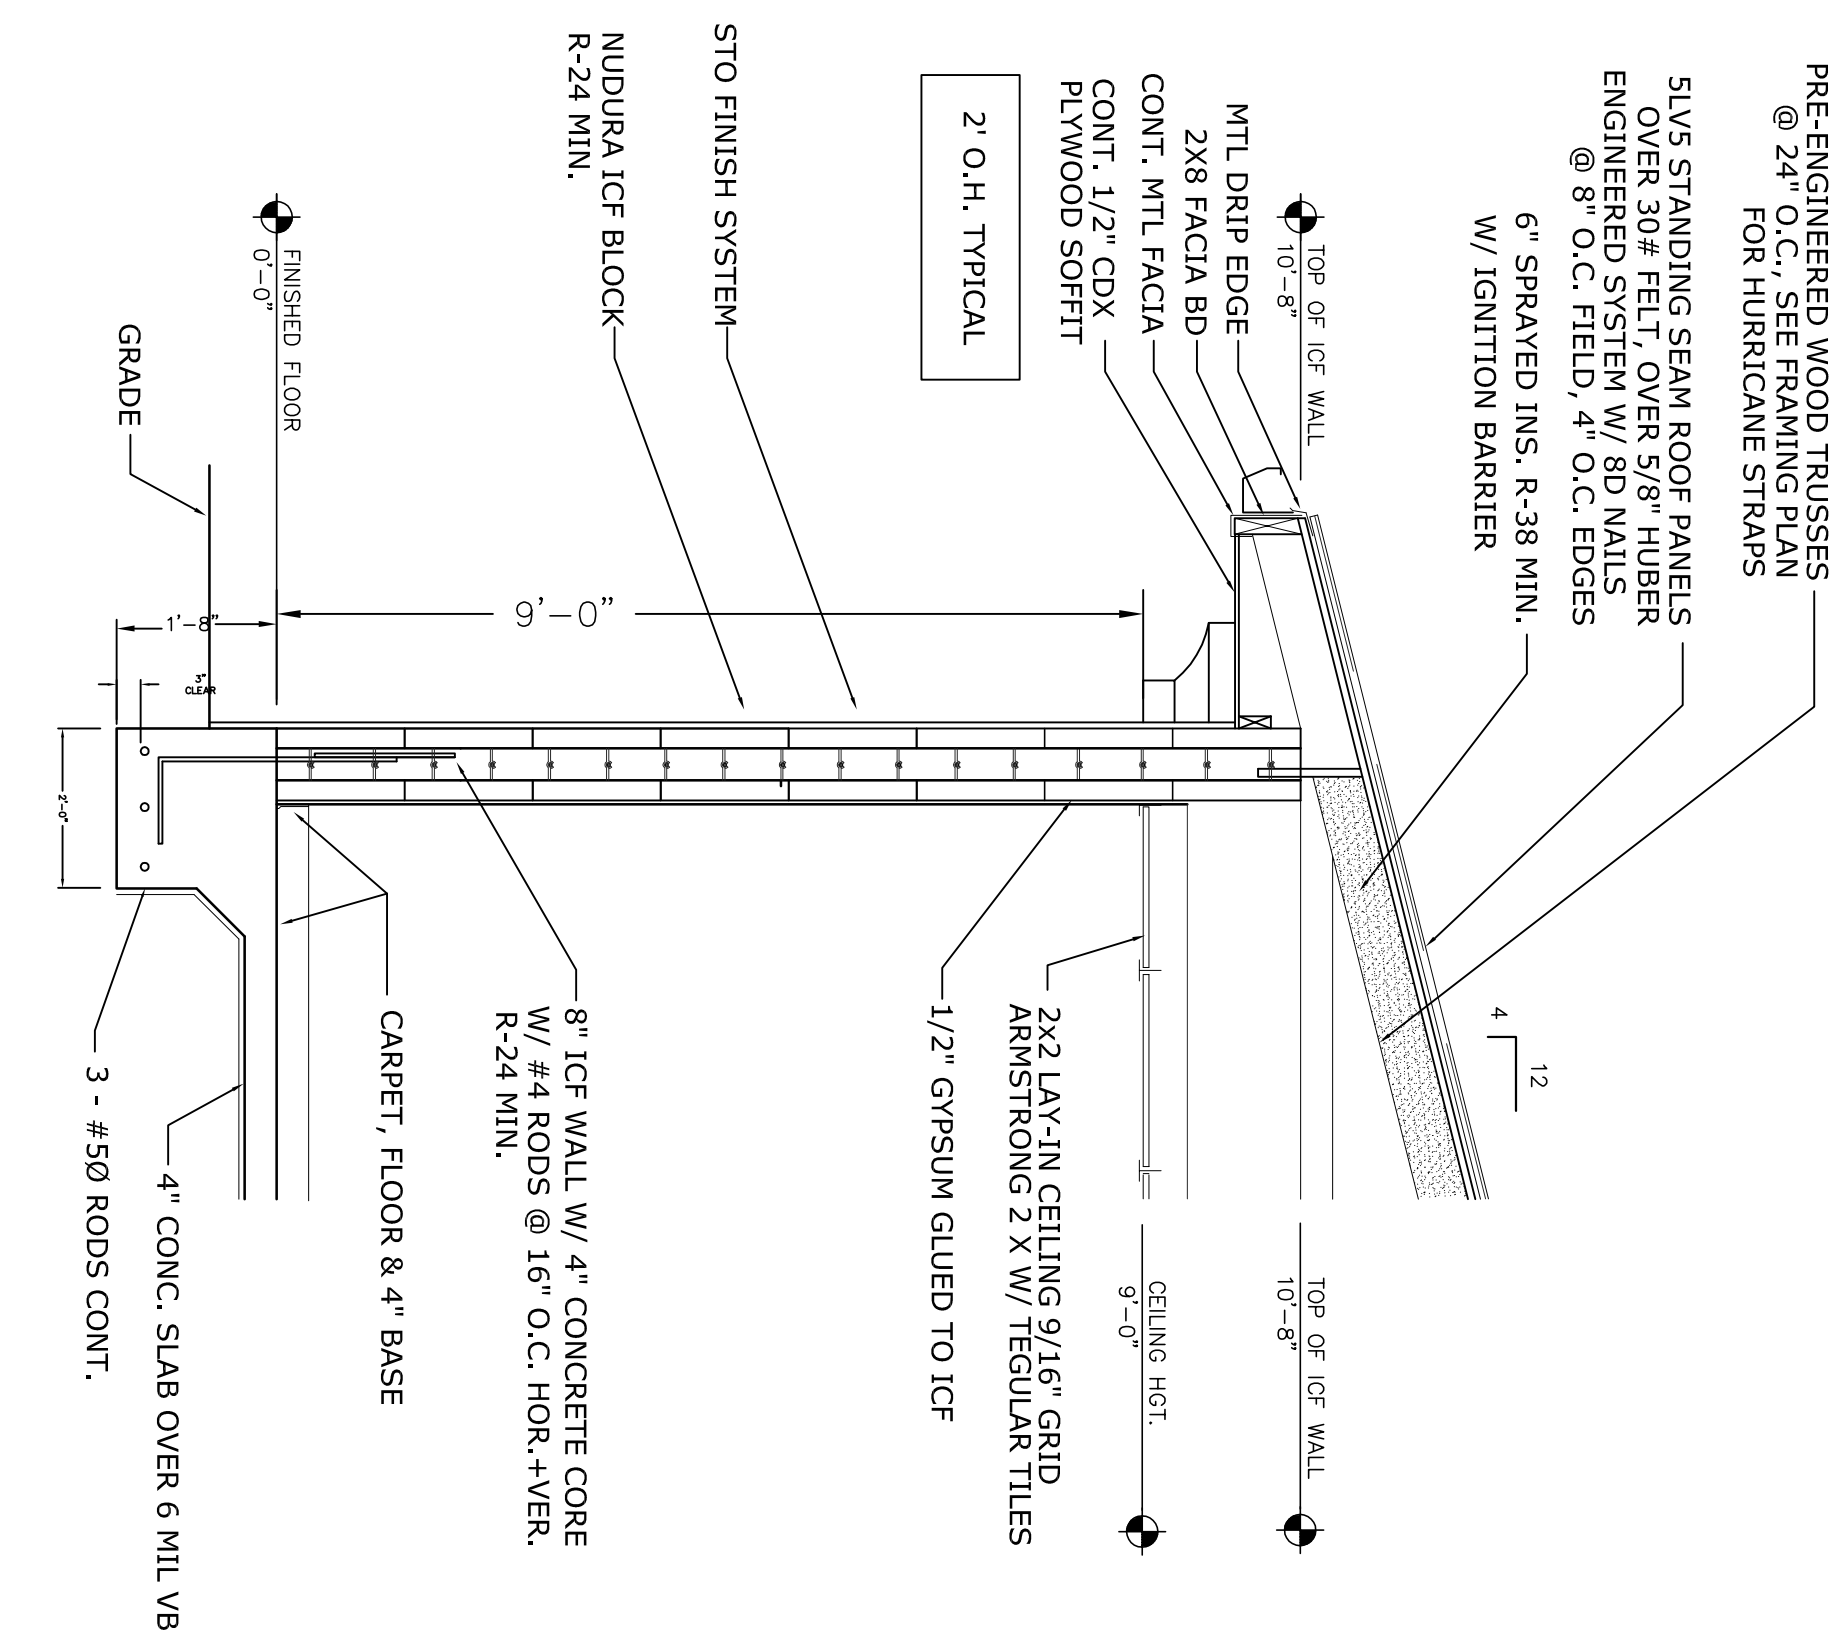

SECTION "C"
SCALE : 1/2" = 1'-0"

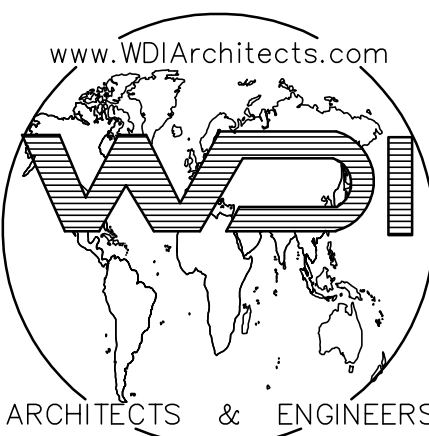

WORLD DESIGN, INC.
4301 32nd Street West, Suite D-5
Bradenton, Florida 34205
NCARB CERTIFIED (941)-755-3934
FAX (941)-756-6869
FL AAC001570 EB 0007666 SC 888014
John A. Ziemnicki, A.I.A.
FL 12518 SC 3558 IL 11783 TN 23111

REVISIONS
△
△
△

FILE :
© COPYRIGHT 2013 WORLD DESIGN, INC.

NEW BUILDING FOR:
CONSTANTINE CHIROPRACTIC
312 7TH STREET WEST
PALMETTO, FLORIDA

Job No. 13-19
Date 4-28-14
Sheet No. **A-3**
of 3